
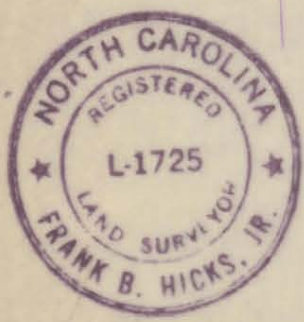


THIS MAP WAS PREPARED FOR THE PURPOSE OF RIGHTS OF WAY OR EASEMENT ACQUISITION ONLY, AND IS NOT INTENDED TO BE A BOUNDARY SURVEY OF THE PROPERTY SHOWN.

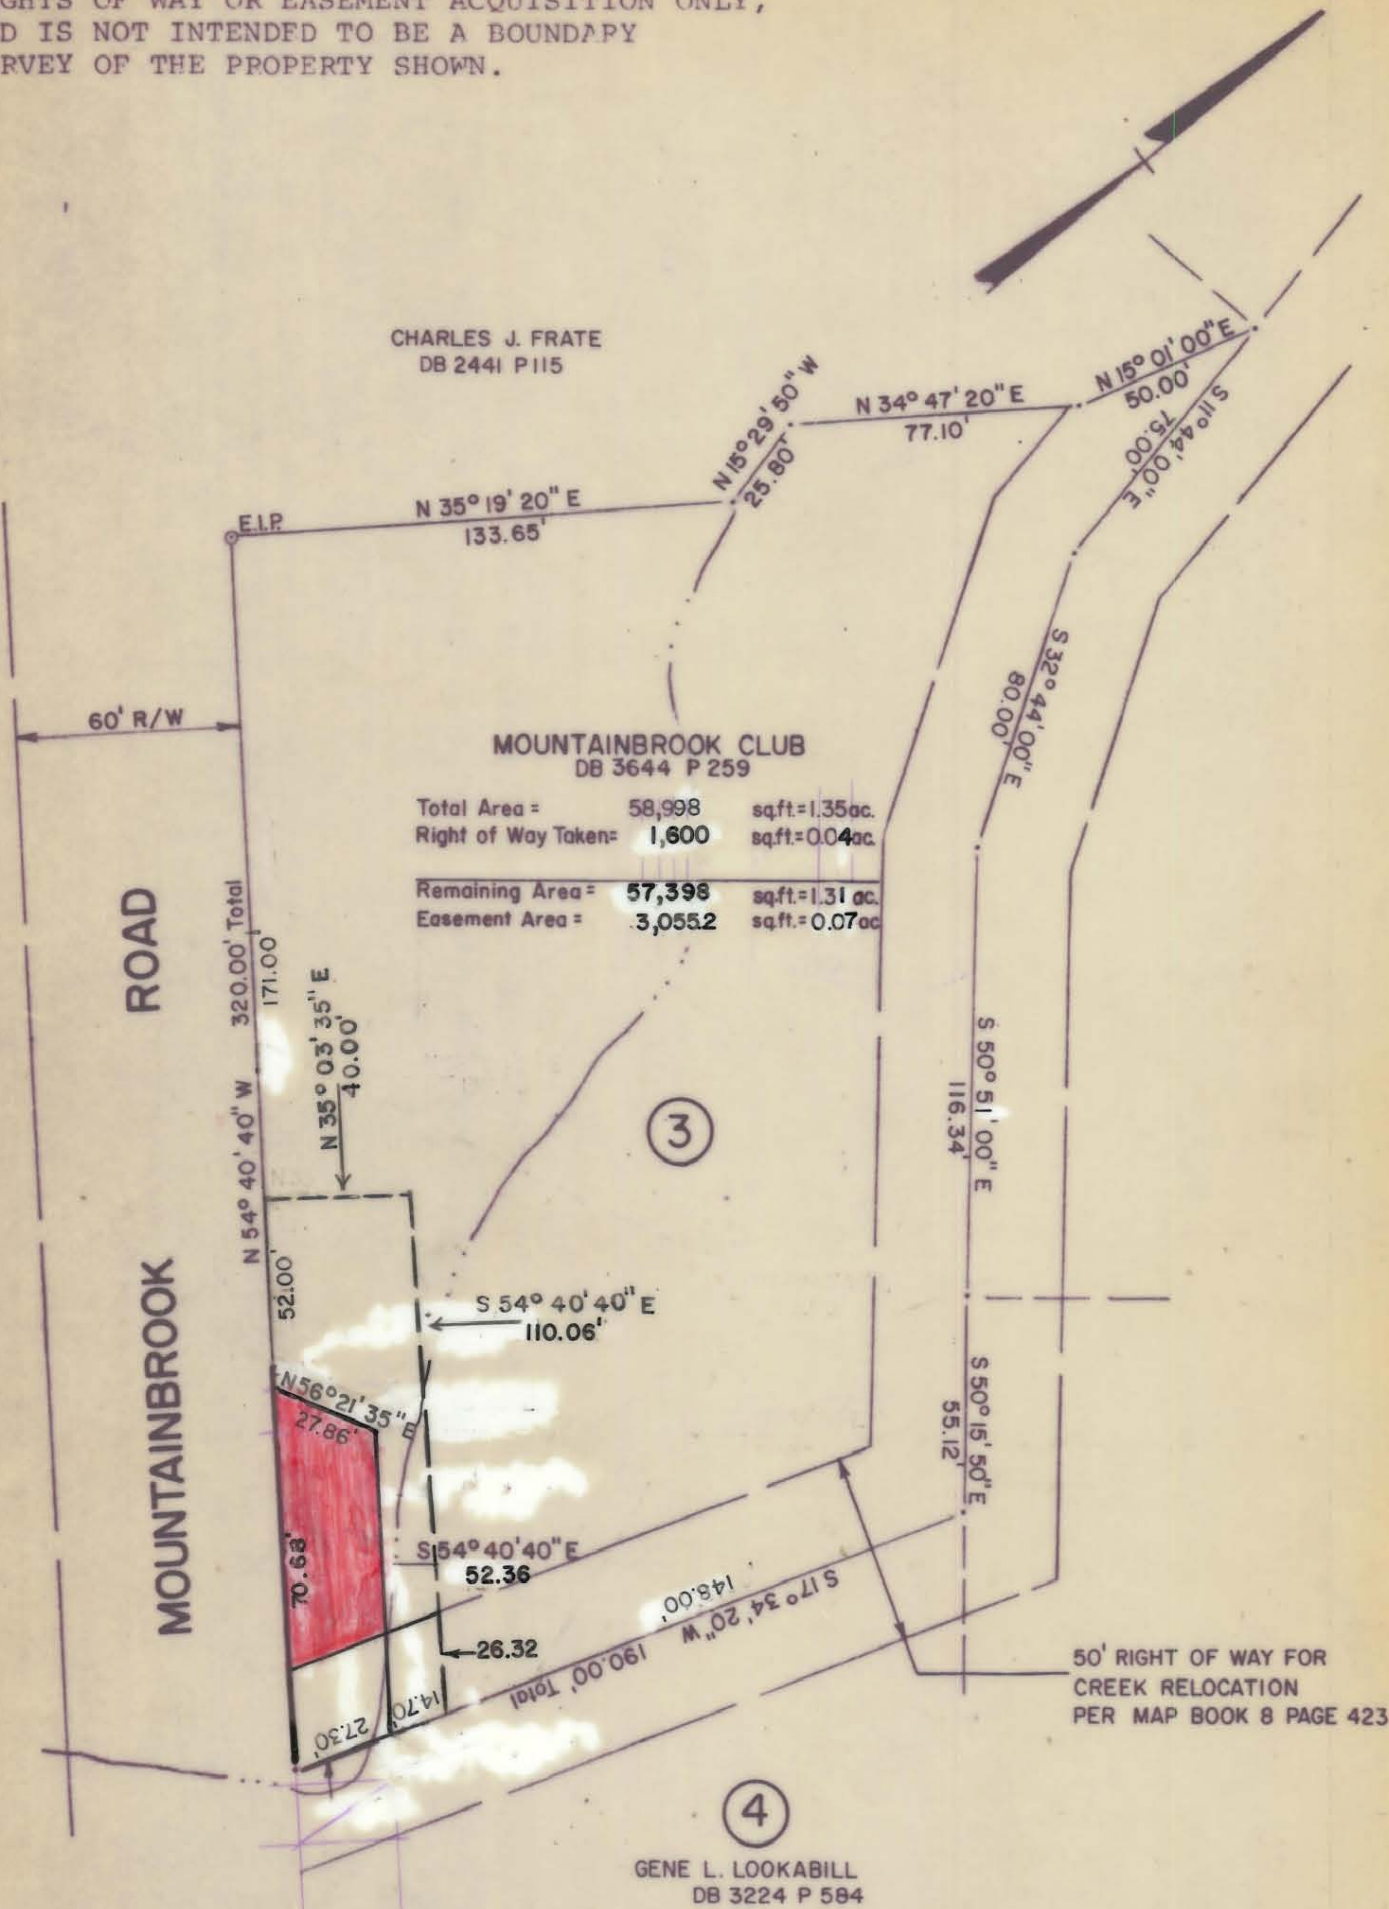

ACQUIRED 10/9/89

Ord. of 6130-213

NOTE:
 ——— DENOTES RIGHT OF WAY
 - - - DENOTES CONSTRUCTION EASEMENT
 BEARINGS ARE BASED ON MAGNETIC NORTH FROM MAP BOOK 8, PAGE 423.

This plat was prepared under my supervision. *[Signature]*
 N. C. Reg. Surveyor No. _____

CHARLOTTE ENGINEERING DEPARTMENT		JOB NO.
REVISIONS	PROPOSED EASEMENT FOR MOUNTAINBROOK ROAD CULVERT AT McMULLEN CREEK	FILE NO.
1-27-88 5/26/88 - RJW - R/W CHANGED. 1-89 New Distances	PROPERTY OF	SHEET
DRAWN BY JMP	MOUNTAINBROOK CLUB	3
CHECKED BY FBH		OF
<i>R. Dennis Smith</i> SURVEY SUPERVISOR	DATE MARCH 27, 1986 SCALE 1" = 50'	4