
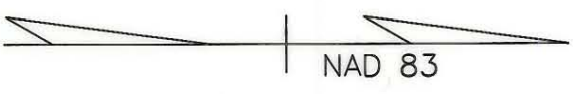


C1	CHD BEAR	17° 48' 30"	W	16.89'	ARC	16.89'	RAD	499.65'
C2	S	19° 11' 42"	W	7.29'	ARC	7.29'	RAD	499.65'
C3	S	24° 17' 23"	E	27.74'	ARC	30.65'	RAD	20.00'
C4	S	01° 13' 07"	E	17.10'	ARC	17.45'	RAD	25.00'
C5	S	24° 23' 27"	E	2.77'	ARC	2.77'	RAD	25.00'
C6	S	48° 26' 54"	E	17.82'	ARC	18.22'	RAD	25.00'

L1	N	21° 49' 00"	E	12.71'
L2	S	68° 11' 00"	E	2.00'
L3	S	21° 49' 00"	W	14.62'
L4	N	21° 49' 00"	E	7.65'
L5	N	21° 49' 00"	E	2.35'

119

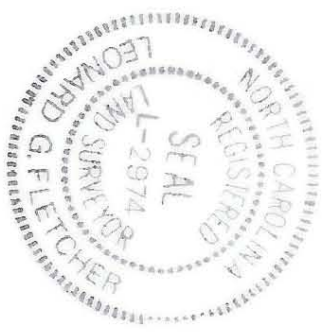

(1) This plot was prepared under my supervision.  
*Leonard G. Fletcher* Date: 5-8-95

N.C. Registered Land Surveyor No. L-2974

(2) This map was prepared for the purpose of acquiring fee simple, right-of-way and/or an easement only and is not intended to be a boundary survey of property shown.

PREPARED BY:  
 TGS Engineers  
 Suite 203, North Building  
 Raleigh, North Carolina  
 Phone (919)851-7144

		JOB NO. 512-88-123
ENGINEERING DEPARTMENT CARMEL ROAD WIDENING PROJECT		FILE NO.
PROPERTY OF THE CROSLAND GROUP, INC.		SHEET 119 B/3 OF 137
DRAWN BY ELW	CHECKED BY WFW	DATE JUNE 25, 1993
REVISIONS		SCALE 1" = 50'

209-171-02