


- LEGEND**
- CM CONCRETE MONUMENT
  - R/W RIGHT OF WAY
  - EIP EXISTING IRON PIN
  - PSDE PERMANENT STORM DRAINAGE EASEMENT
  - EXISTING IRON ROD
  - CALCULATED POINT
  - GUY EASEMENT
  - ▨ PERMANENT STORM DRAINAGE EASEMENT
  - ▩ TEMPORARY CONSTRUCTION EASEMENT
  - EXISTING AND NEW R/W
  - DEED LINE
  - PERMANENT STORM DRAINAGE EASEMENT
  - TEMPORARY CONSTRUCTION EASEMENT
  - ▨ EXISTING R/W
  - NEW R/W

- REFERENCES:**
- ELECTRONIC DESIGN PLANS BY KIMLEY-HORN & ASSOCIATES.
  - DEED AND TAX RECORDS AS SHOWN HEREON.

- SURVEYOR'S NOTES:**
- NORTH ORIENTATION AND GRID TIE BASED ON DESIGN SURVEY BY US ON THIS PROJECT DATED 3/17/01.
  - UTILITIES AND IMPROVEMENTS NOT SHOWN HEREON.
  - TITLE INFORMATION NOT SUPPLIED BY CLIENT AND FULL TITLE REPORTS NOT ACQUIRED BY US.
  - THESE PARCELS SUBJECT TO EASEMENTS AND RESTRICTIONS OF RECORD.
  - THIS MAP IS INVALID UNLESS IT BEARS THE ORIGINAL SEAL AND SIGNATURE OF THE SURVEYOR.
- REVISIONS:**
- 10/31/02 CITY COMMENTS
  - 11/01/02 CITY COMMENTS
  - 11/04/02 CITY COMMENTS
  - 11/05/02 CITY COMMENTS

GNA DESIGN ASSOCIATES, Inc.

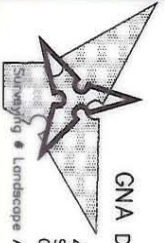

428 East Fourth Street  
Suite 408 (704) 373-1907  
Charlotte, NC 28202

GRAPHIC SCALE



SCALE: 1" = 50'

SEE SHEET 6 OF 6 FOR LINE AND CURVE TABLES

QUAIL HOLLOW COUNTRY CLUB  
PO BOX 240224  
CHARLOTTE NC 28224-0224  
DB. 2437 PG. 571  
DB. 2917 PG. 453  
DB. 3772 PG. 378  
TAX #209-561-01  
ZONED R-3

CAMERON M. HARRIS  
C/O THE HARRIS LAND CO.  
PO BOX 220748  
CHARLOTTE NC 28220-748  
DB. 6708 PG. 720  
TAX #209-191-57  
ZONED R-3

RECORDED IN DEED BOOK  
**18839-973**  
6-3-05



GEORGE ALBERT SYWASSINK  
SHIRLEY L. SYWASSINK  
7000 BALLENTYNE COURT  
CHARLOTTE NC 28210-4935  
DB. 7867 PG. 184  
LOT 10 QUAIL HOLLOW NO. 3  
PHASE II MB. 26 PG. 37  
TAX #209-211-06  
ZONED R-12PUD

**CITY OF CHARLOTTE**  
ENGINEERING AND PROPERTY MANAGEMENT

**GLENEAGLES ROAD**  
BAR HARBOR LANE TO BALLENTYNE COURT

GNA PROJECT # 52141		JOB NO. 512-03-008	
FIELD BOOK	09/02	FILE NO.	
SURVEYED	09/02	SHEET	4
SURVEY BY GNA DESIGN		OF	6
DRAWN BY GNA	DEED BOOK 6706 PAGE 720		
CHECKED BY FLH	TAX PARCEL NO. 209-191-57		
SURVEY SUPVR.	DATE 10/28/02	SCALE: 1"=50'	

CAMERON M. HARRIS

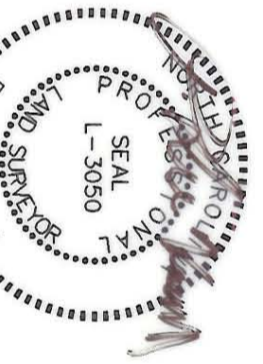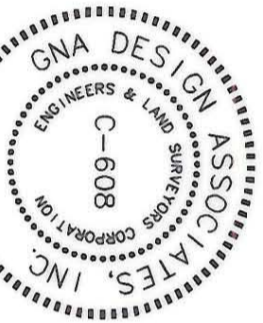

11/05/02

2309-191-57