


	CHD	BEAR	CHD	ARC	RAD
C1	S 51° 04' 48" E	164.98'	168.79'	228.36'	
C2	S 73° 23' 55" E	9.12'	9.12'	228.36'	
C3	S 76° 13' 07" E	13.36'	13.36'	228.36'	
C4	S 08° 27' 11" W	60.47'	60.47'	2395.13'	

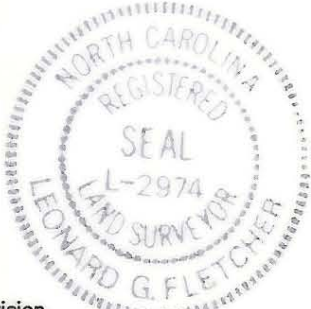


PREPARED BY:
TGS Engineers
Suite 203, North Building
Raleigh, North Carolina 27606
Phone (919)851-7144

(1) This plat was prepared under my supervision.
Leonard G. Fletcher Date: 5-8-95

N.C. Registered Land Surveyor No. L-2974

(2) This map was prepared for the purpose of acquiring fee simple, right-of-way and/or an easement only and is not intended to be a boundary survey of property shown.

 CHARLOTTE ENGINEERING DEPARTMENT		JOB NO. 512-88-123
REVISIONS APRIL 18, 1994 MAY 12, 1994		FILE NO.
DRAWN BY <u>ELW</u> CHECKED BY <u>WEW</u>		SHEET 98/2
CARMEL ROAD WIDENING PROJECT PROPERTY OF ASSOCIATED REALTY INVESTORS		OF 137
CITY ENGINEER	DATE <u>JULY 29, 1993</u> SCALE <u>1" = 50'</u>	