

93

PROPERTY LINE

TRACT A  
TEMP. CONST. EASEMENT

96

S 83°16'52" E  
0.18'

N 83°16'52" W  
10.01'

N 03°42'00" E  
0.63'

PROP. PROPERTY LINE

AREA TO BE ACQUIRED FEE SIMPLE

CARMEL ROAD





(1) This plat was prepared under my supervision.

*Leonard S. Fletcher* Date: 5-8-95

N.C. Registered Land Surveyor No. 6-2974

(2) This map was prepared for the purpose of acquiring fee simple, right-of-way and/or an easement only and is not intended to be a boundary survey of property shown.

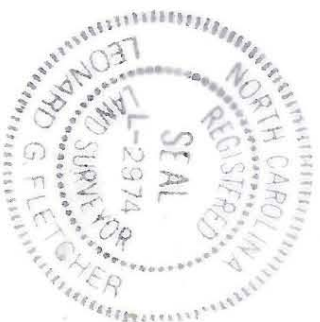

 <b>CHARLOTTE</b> ENGINEERING DEPARTMENT		JOB NO. 512-88-	
REVISIONS CARMEL ROAD WIDENING PROJECT		FILE NO. 123	
DRAWN BY <b>ELW</b> CHECKED BY <b>WEW</b>		PROPERTY OF <b>CAROLYN S. SHINN</b>	
DATE <b>APRIL 8, 1993</b> SCALE <b>1" = 5'</b>		SHEET <b>96B/2</b>	
CITY ENGINEER		OF <b>137</b>	

209-271-01