


130

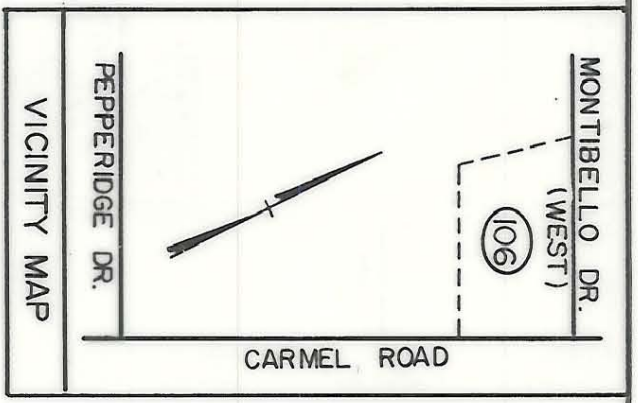

NAD 83

(1) This plat was prepared under my supervision.
 Date: 5-8-95
 [Signature]

N.C. Registered Land Surveyor No. 6-2774
 (2) This map was prepared for the purpose of acquiring fee simple, right-of-way and/or an easement only and is not intended to be a boundary survey of property shown.

CHD BEAR	CHD	ARC	RAD
C1 S 73° 44' 49" E	164.12'	164.26'	1168.81'
C2 S 69° 08' 45" E	23.15'	23.15'	1168.81'
C3 S 23° 25' 55" E	28.36'	31.52'	20.00'
A-B S 73° 10' 43" E	187.21'	187.41'	1168.81'

PREPARED BY:
 TGS Engineers
 Suite 203, North Carolina Building
 Raleigh, North Carolina
 Phone (919)851-7144

<p>CHARLOTTE ENGINEERING DEPARTMENT</p>		JOB NO. 512-88-123
REVISIONS OCT 27, 1994	CARMEL ROAD WIDENING PROJECT	FILE NO.
DRAWN BY: FLW CHECKED BY: WEW	PROPERTY OF KI JOO CHO et ux	SHEET 106
DATE: APRIL 8, 1993 SCALE: 1" = 40'		OF 137

209-272-11