



PREPARED BY:
 TGS Engineers
 Suite 203, North Building
 Raleigh, North Carolina 27606
 Phone (919)851-7144

(1) This plat was prepared under my supervision.
Leonard G. Fletcher Date: 5-8-93
 N.C. Registered Land Surveyor No. 6-2974

(2) This map was prepared for the purpose of acquiring fee simple, right-of-way and/or an easement only and is not intended to be a boundary survey of property shown.

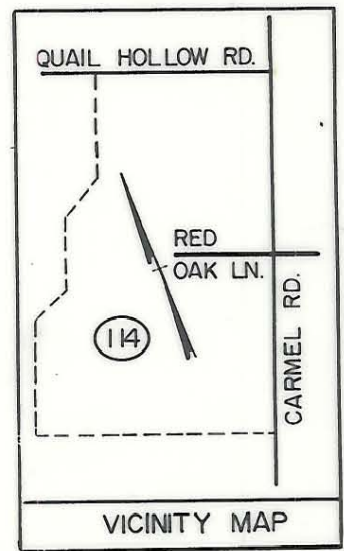

 CHARLOTTE ENGINEERING DEPARTMENT		JOB NO. 512-88-123
REVISIONS JUNE 24, 1993	CARMEL ROAD WIDENING PROJECT	FILE NO.
DRAWN BY <u>ELW</u> CHECKED BY <u>WEW</u>	PROPERTY OF CARMEL HOLLOW HOMES ASSOCIATION	SHEET 114 A/4
CITY ENGINEER	DATE JUNE 17, 1993 SCALE 1" = 200'	OF 137