



CARMEL HOLLOW, SECT. 5
 MB 20 PG. 347
 TM 209-274-55

C1 CHD BEAR CHD
 S 67° 27' 17" E 72.00' 72.00'
 CARMEL HOLLOW, SECT. 2
 MB 19 PG. 236
 TM 209-273-21

TOTAL AREA 178345.60 S.F. 4.0943 Ac. (BY DEED)
 AREA FEE SIMPLE 346.24 S.F. 0.0079 Ac.
 AREA TEMP. CONST. EASEMENT 5629.92 S.F. 0.1292 Ac.
 RESIDUAL AREA 177999.56 S.F. 4.0864 Ac. (BY DEED)

CARMEL HOLLOW HOMES ASSOCIATION
 DB 4238 PG. 103
 TM 209-273-21
 CARMEL HOLLOW, SECT. 3
 MB 19 PG. 318


CARMEL HOLLOW, SECT. 1
 MB 19 PG. 132
 TM 209-273-21

PREPARED BY:
 TGS Engineers
 Suite 203 North Building
 Raleigh, North Carolina 27606
 Phone (919) 851-7144

(1) This plot was prepared under my supervision.
Leonard G. Fletcher Date: 5-8-95

N.C. Registered Land Surveyor No. L-2974

(2) This map was prepared for the purpose of acquiring fee simple, right-of-way and/or an easement only and is not intended to be a boundary survey of property shown.

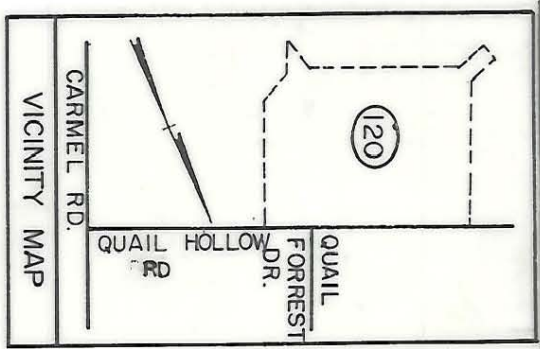

NAD 83

<p>CHARLOTTE ENGINEERING DEPARTMENT</p>		JOB NO. 512-88-123 FILE NO. 137
REVISIONS DRAWN BY ELW CHECKED BY WFW		PROPERTY OF CARMEL HOLLOW HOMES ASSOCIATION
DATE JUNE 23, 1993 SCALE 1" = 100'		SHEET 120 OF 137

209-273-21