


	CHD BEAR	CHD	ARC	RAD
C1	N 44° 11' 04" E	74.89'	327.15'	20.00'
C2	S 87° 31' 16" E	26.62'	29.13'	136.26'
C3	S 52° 26' 24" E	31.78'	31.85'	20.00'
C4	S 14° 01' 14" E	28.34'	31.50'	35.00'
C5	S 14° 30' 06" E	49.18'	54.53'	

DANIEL J. ISENGLE et ux
DB 6017 PG 386
TM 209-292-02

PREPARED BY:
Tom E. Barth
100 E. 2nd St
Raleigh, North Carolina 27606
Phone (919) 551-7144

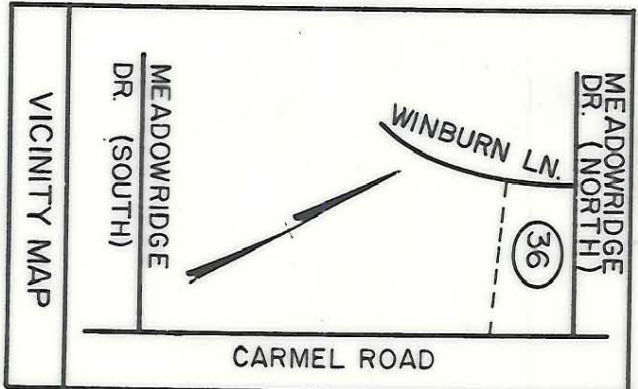

(1) This plat was prepared under my supervision.
Tom E. Barth Date: 5-8-95

N.C. Registered Land Surveyor No. L-2974
(2) This map was prepared for the purpose of acquiring fee simple, right-of-way and/or an easement only and is not intended to be a boundary survey of property shown.

<p>CHARLOTTE ENGINEERING DEPARTMENT</p>		JOB NO.	
		S12-88-123	
<p>CARMEL ROAD WIDENING PROJECT</p>		FILE NO.	
		137	
<p>PROPERTY OF ROBERT E. BARTH et ux</p>		SHEET	
		36	
<p>DRAWN BY ELW CHECKED BY WEW</p>		DATE	
<p>CITY ENGINEER</p>		<p>JULY 2, 1993 SCALE 1" = 50'</p>	

209-292-01