

34


DANIEL J. ISENOGLE et ux
DB 6017 PG 386
TM 209-292-02

L1	N 21° 08' 38" E	24.64'
L2	N 59° 52' 00" W	8.00'
L3	N 59° 52' 00" W	12.00'
L4	N 30° 08' 00" E	2.00'
L5	S 59° 52' 00" E	12.00'
L6	S 59° 52' 00" E	8.00'
L7	S 30° 08' 00" E	4.17'
L8	S 40° 08' 26" E	10.50'




31

30
ROBERT E. ALLEN
DB 6389 PG 798
TM 209-292-04

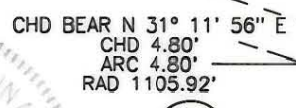

28
RICHARD M. VIPPERMAN
DB 5871 PG 593
TM 209-292-80

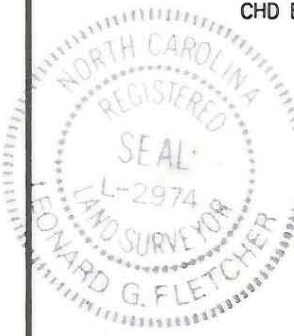

PREPARED BY:
TGS Engineers
Suite 203, North Building
Raleigh, North Carolina 27606
Phone (919)851-7144

(1) This plat was prepared under my supervision.
Leonard G. Fletcher Date: 5-8-95

N.C. Registered Land Surveyor No. 6-2974

(2) This map was prepared for the purpose of acquiring fee simple, right-of-way and/or an easement only and is not intended to be a boundary survey of property shown.

		CHARLOTTE ENGINEERING DEPARTMENT	
REVISIONS		CARMEL ROAD WIDENING PROJECT	
OCTOBER 7, 1993			
DRAWN BY ELW		PROPERTY OF GARY A. BURKART et ux	
CHECKED BY WEW			
CITY ENGINEER		DATE JULY 6, 1993 SCALE 1" = 50'	
		JOB NO. 512-88-123 FILE NO.	
		SHEET 31	
		OF 137	