


CHD BEAR	CHD	ARC	RAD
C1 N 69° 41' 35" E	119.79'	119.86'	1001.74'
C2 N 59° 28' 15" E	9.46'	9.49'	40.00'
C3 N 20° 29' 13" E	42.62'	44.95'	40.00'
C4 N 19° 08' 57" W	10.37'	10.40'	40.00'

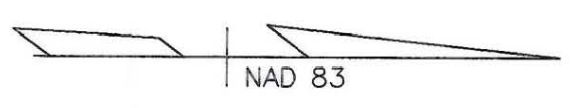

(1) This plat was prepared under my supervision.

Leonard G. Fletcher Date: **5-8-95**

N.C. Registered Survey No. **6-2974**

(2) This map was prepared for the purpose of acquiring fee simple right-of-way and/or an easement only and is not intended to be a boundary survey of property shown.

CHARLOTTE ENGINEERING DEPARTMENT		JOB NO. 512-88-	
REVISIONS		FILE NO. 123	
SEPT. 21, 1993		PROPERTY OF GRAY FOXES DEVELOPMENT, LLC	
FEB. 24, 1994		SHEET 82B/2	
JUNE 14, 1994		OF 137	
DEC. 8, 1994		SCALE 1"=50'	
DRAWN BY ELW		DATE JUNE 11, 1993	
CHECKED BY WEW			

PREPARED BY:
TGS Engineers
1215 Jones Franklin Road
Suite 203 North Building
Raleigh, North Carolina 27606
Phone (919)851-7144

209-301-07