


C1 CHD BEAR 12" E
 C2 S 40° 32' 12" E 16.86'
 S 85° 55' 51" E 36.53'
 CHD 17.03'
 ARC 38.43'
 RAD 35.00'
 35.00'

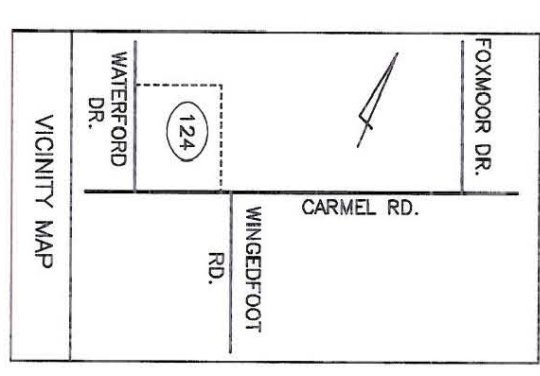

L1	N 62° 37' 00" E	102.73'
L2	N 27° 23' 00" W	6.00'
L3	N 62° 37' 00" E	11.88'
L4	N 62° 37' 00" E	11.80'

PREPARED BY:
 TGS Engineers
 1215 Jones Franklin Road
 Suite 203, North Building
 Raleigh, North Carolina 27606
 Phone (919) 851-7144

(1) This plat was prepared under my supervision.
Leonard G. Fletcher
 N.C. Registered Survey No. L-2974 Date: 5-8-95
 (2) This map was prepared for the purpose of acquiring fee simple right-of-way and/or an easement only and is not intended to be a boundary survey of property shown.

CHARLOTTE ENGINEERING DEPARTMENT		JOB NO. 512-88-123
REVISIONS AUGUST 25, 1993 FEB. 24, 1994	CARMEL ROAD WIDENING PROJECT	FILE NO.
DRAWN BY: ELW CHECKED BY: WEW	PROPERTY OF R. BRENT ANDERSON et ux	SHEET 124 OF 137
DATE MAY 25, 1993	SCALE 1"=50'	

209-302-333