


L1 N 62° 37' 00" E 3.12'
 L2 S 27° 23' 00" E 6.00'

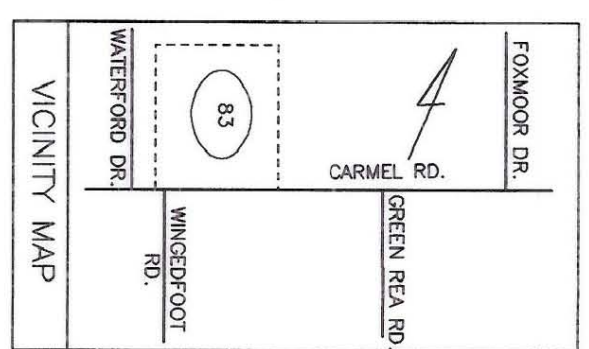

NAD 83

PREPARED BY:
 TGS Engineers
 1215 Jones Franklin Road
 Raleigh, North Carolina 27606
 Phone (919)851-7144

CHARLOTTE ENGINEERING DEPARTMENT		JOB NO. 512-88-	
CARMEL ROAD WIDENING PROJECT		FILE NO. 123	
PROPERTY OF THOMAS J. CROWLEY et ux		SHEET 83	
DATE MAY 25, 1993		OF 137	
REVISIONS AUG. 25, 1993 FEB. 23, 1994 OCT. 27, 1994		DRAWN BY ELW CHECKED BY WEW	

(1) This plot was prepared under my supervision.
Leonard G. Fletcher Date: *5-8-95*
 N.C. Registered Survey No. *L-2974*

(2) This map was prepared for the purpose of acquiring fee simple right-of-way and/or an easement only and is not intended to be a boundary survey of property shown.

209-302-35