


CHD BEAR 26.79' ARC 26.81' RAD 224.89'
 C1 N 51° 15' 33" E
 L1 N 46° 19' 06" E 79.47'
 L2 N 46° 34' 00" E 25.57'

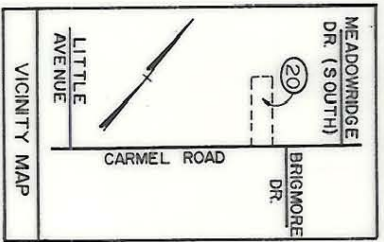

CHARLES G. JENKINS et ux
 DB 5281 PG 917
 TM 209-311-63

MICHAEL J. LONGHURST et ux
 DB 4982 PG 027
 TM 209-311-65

PREPARED BY:
 TGS Engineers
 Suite 203, North Building
 Raleigh, North Carolina 27606
 Phone (919)851-7144

(1) This plot was prepared under my supervision.
 Date: 5-8-95
 L.S. Fletcher

(2) This map was prepared for the purpose of acquiring fee simple, right-of-way and/or an easement only and is not intended to be a boundary survey of property shown.
 N.C. Registered Land Surveyor No. L-2974

<p>CHARLOTTE ENGINEERING DEPARTMENT</p>		JOB NO. 512-88-123
REVISIONS DEC. 10, 1993 JAN. 21, 1994	PROPERTY OF MARY B. BEATY	FILE NO. 20
DRAWN BY ELW CHECKED BY WEW	DATE JULY 7, 1993	SHEET OF 20 OF 137
CARMEL ROAD WIDENING PROJECT		SCALE 1" = 50'

209-311-64