
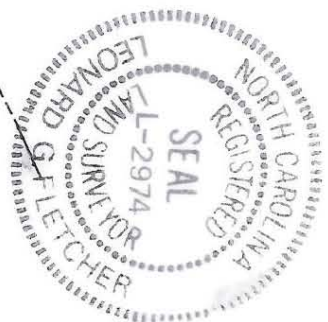


(71)
 EZRA V. MOSS, JR. et ux
 DB 3609 PG 08
 TM 209-322-17

FOR DETAILED INFORMATION
 SEE NEXT SHEET

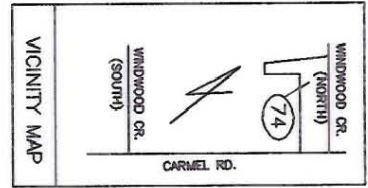

NAD 83

PREPARED BY:
 TGS Engineers
 1215 Jones Franklin Road
 Suite 203 North Building
 Raleigh, North Carolina 27606
 Phone (919)851-7144

(1) This plot was prepared under my supervision.
Leonard G. Fletcher Date: 5-8-95
 N.C. Registered Survey No. L-2974

(2) This map was prepared for the purpose of acquiring fee simple right-of-way and/or an easement only and is not intended to be a boundary survey of property shown.

 CHARLOTTE ENGINEERING DEPARTMENT		JOB NO. 512-88-123	
REVISIONS FEB. 15, 1994 OCT. 20, 1994		SHEET 74A/2 OF 137	
DRAWN BY ELW CHECKED BY WEW		PROPERTY OF JOE A. GOODNIGHT et ux	
DATE JUNE 9, 1993 SCALE 1"=80'		FILE NO.	
CARMEL ROAD WIDENING PROJECT		DATE	

DR 20031, page 294

209-322-18/19/20