


ACQUISITION BY CITY
 RECORDED IN DEED BOOK
17013-280
 DATE **4-07-04**

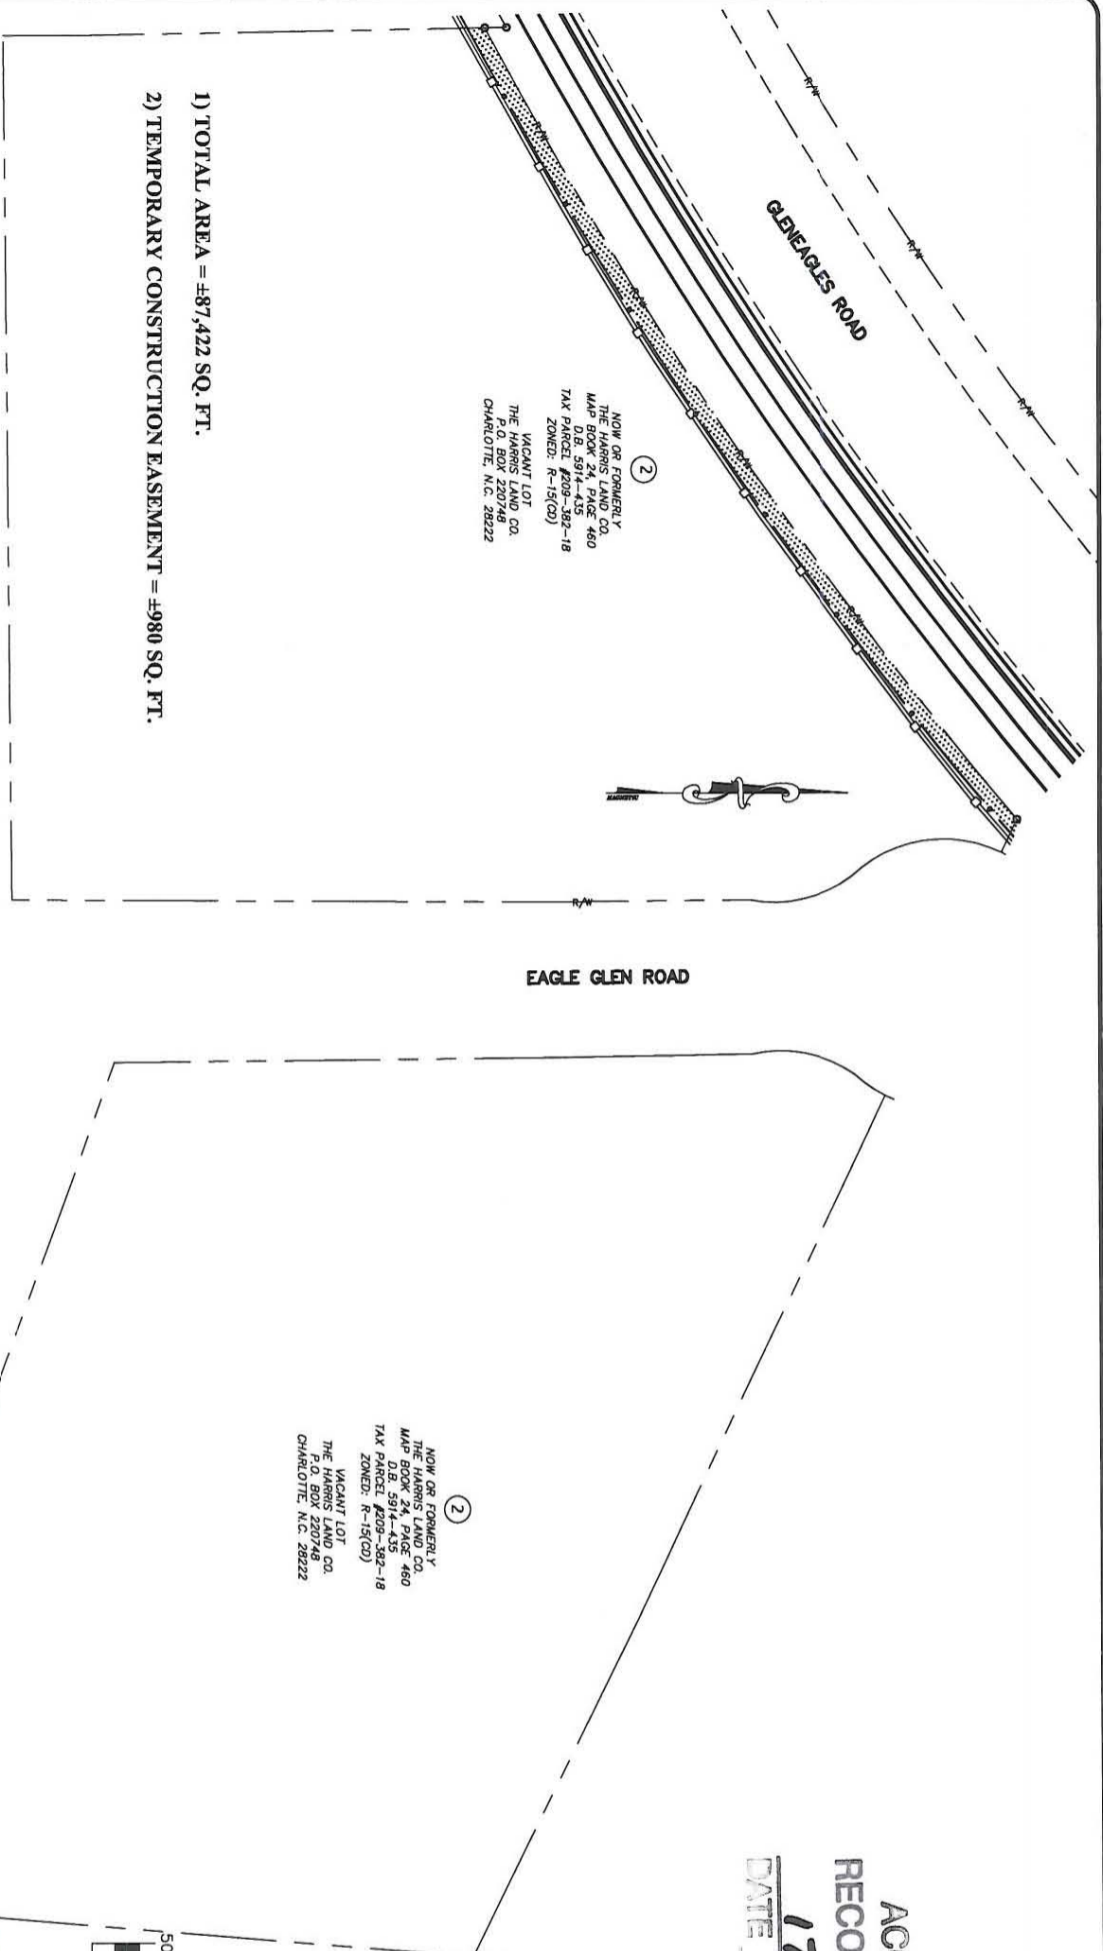



LEGEND

- Temporary Construction Easement
- Temporary Construction Easement
- Existing Edge of Pavement
- Existing Property Line

Note:

This map is not a certified survey and has not been reviewed by a local government agency for compliance with any applicable land development regulations.

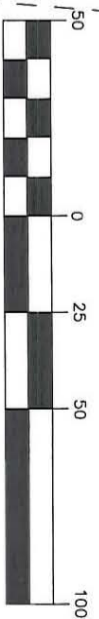

 CHARLOTTE ENGINEERING & PROPERTY MANAGEMENT DEPARTMENT		THE HARRIS LAND CO. P.O. BOX 220748 CHARLOTTE, N.C. 28222
512-02-047 JOB NO.	1" = 50' SCALE	TAX ID# 209-382-18 D.B. 5914 - PG. 435
PREPARED BY SS	11/04/03 DATE	015016\057\CADD\0150160228P1.A1S.DWG CAD FILE PATH



**Kimley-Horn
 and Associates, Inc.**
 4801 CHARLOTTE PARK DR, STE 350
 Charlotte, North Carolina 28217
 TEL: (704) 333-5131
 FAX: (704) 333-0845