


LEGEND

- Temporary Construction Easement
- Temporary Construction Easement
- Temporary Construction Easement
- Existing Edge of Pavement
- Existing Property Line



ACQUISITION BY CITY
RECORDED IN DEED BOOK
17013-276
DATE **04-07-04**

- 1) TOTAL AREA = ±87,422 SQ. FT.
- 2) TEMPORARY CONSTRUCTION EASEMENT = ±980 SQ. FT.

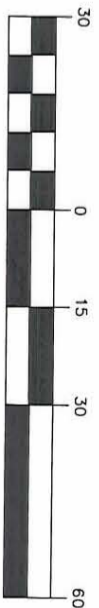

(IN FEET)
1 inch = 30 ft.

GRAPHIC SCALE

CHARLOTTE
ENGINEERING & PROPERTY
MANAGEMENT DEPARTMENT

THE HARRIS LAND CO.
P.O. BOX 220748
CHARLOTTE, N.C. 28222

TAX ID# 209-382-18
D.B. 5914 - PG. 435

612-02-047
JOB NO. 1" = 30'
SCALE 11/04/03
DATE SS
PREPARED BY 015016\037\CADD\0150160288\PLTS.DWG
CAD FILE PATH

**Kimley-Horn
and Associates, Inc.**
4601 CHARLOTTE PARK DR, STE 350
Charlotte, North Carolina 28217
TEL: (704) 333-5131
FAX: (704) 333-0845

Note:
This map is not a certified survey
and has not been reviewed by a
local government agency for
compliance with any applicable
land development regulations.

209-382-18