

GLEN/EAGLES ROAD

EAGLE GLEN ROAD

3
 NOW OR FORMERLY
 DENNIS L. THOMPSON AND SHARON K. THOMPSON
 MAP BOOK 28, PAGE 458
 O.B. 8480-491
 TAX ID# 209-382-19
 ZONED R-18(S)(C)
 VACANT LOT
 DENNIS L. THOMPSON AND SHARON K. THOMPSON
 MAP BOOK 28, PAGE 458
 O.B. 8480-491
 TAX ID# 209-382-19
 ZONED R-18(S)(C)
 VACANT LOT
 CHARLOTTE, N.C. 28210-5951

ACQUISITION BY CITY
 RECORDED IN DEED BOOK
17013-284


DATE **04-07-04**

- 1) TOTAL AREA = ±69,616 SQ. FT.
- 2) TEMPORARY CONSTRUCTION EASEMENT = ±1,023 SQ. FT.

LEGEND

- Temporary Construction Easement
- Temporary Construction Easement
- Existing Edge of Pavement
- Existing Property Line

GRAPHIC SCALE

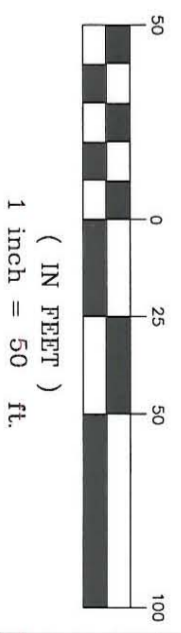

**Kimley-Horn
 and Associates, Inc.**
 4601 CHARLOTTE PARK DR, STE 350
 Charlotte, North Carolina 28217
 TEL: (704) 333-5131
 FAX: (704) 333-0845

Note:
 This map is not a certified survey and has not been reviewed by a local government agency for compliance with any applicable land development regulations.

		DENNIS & SHARON THOMPSON 8405 EAGLE GLENN WAY CHARLOTTE, N.C. 28210
CHARLOTTE ENGINEERING & PROPERTY MANAGEMENT DEPARTMENT		
512-02-047 JOB NO.	1" = 50' SCALE	TAX ID# 209-382-19 D.B. 8480 - P.G. 491
SS PREPARED BY	11/04/03 DATE	
015010\037\CADD\015016028PLATS.DWG CAD FILE PATH		

209-282-19