



1) TOTAL AREA = ±29,876 SQ. FT.
 2) TEMPORARY CONSTRUCTION EASEMENT = ±532 SQ. FT.

Note:
 This map is not a certified survey and has not been reviewed by a local government agency for compliance with any applicable land development regulations.

ACQUISITION BY CITY
 RECORDED IN DEED BOOK
16675-586
 DATE **1-15-04**

- LEGEND**
- Temporary Construction Easement
 - Temporary Construction Easement
 - Existing Edge of Pavement
 - Existing Property Line

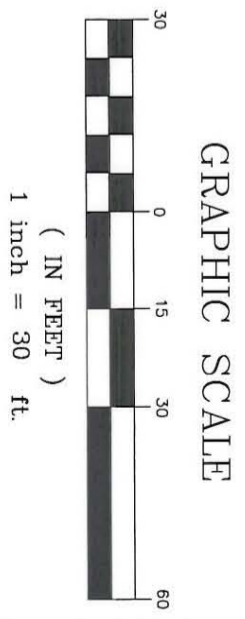

 CHARLOTTE ENGINEERING & PROPERTY MANAGEMENT DEPARTMENT		RICHARD & ANALEAK BOWERS 8313 EAGLE GLEN CHARLOTTE, N.C. 28210	
		TAX ID# 209-382-25 D.B. 11704 - PG. 676	
512-02-047 JOB NO. SS PREPARED BY	1" = 30' SCALE 11/04/03 DATE	015016\037\CADD\015016028PLATS.DWG CAD FILE PATH	

209-382-25