
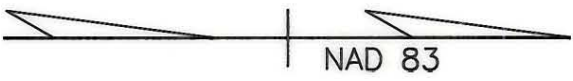


**61**  
**CARMEL RETIREMENT CENTER**  
 of Virginia Limited Partnership  
 DB 5185  
 TM PGS 156-158-160  
 INSIDE AREA TO BE ACQUIRED 406052.04 S.F. 9.1440 Ac. (BY DEED)  
 OUTSIDE AREA TO BE ACQUIRED 9,3217 Ac. (BY DEED)  
 AREA TEMP. CONST. EASEMENT 6150.06 S.F. 0.11669 Ac.  
 AREA DOWN GUY EASEMENT 1591.06 S.F. 0.0365 Ac.  
 RESIDUAL AREA 398310.92 S.F. 9.1440 Ac. (BY DEED)

PREPARED BY:  
 TGS Engineers  
 Suite 203, North Building  
 Raleigh, North Carolina 27606  
 Phone (919)851-7144

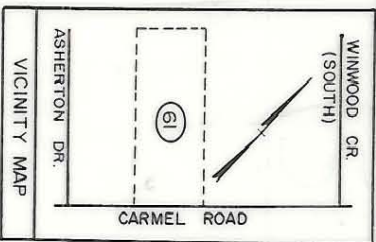

(1) This plat was prepared under my supervision.  
*Paul H. Hatcher* Date: 5-9-95

N.C. Registered Land Surveyor No. 6-22774

(2) This map was prepared for the purpose of acquiring fee simple, right-of-way and/or an easement only and is not intended to be a boundary survey of property shown.

<b>CHARLOTTE</b> ENGINEERING DEPARTMENT		JOB NO. 512-88-	
CARMEL ROAD WIDENING PROJECT		FILE NO. 123	
PROPERTY OF CARMEL RETIREMENT CENTER		SHEET 61 A/2	
REVISIONS	DATE	SCALE	OF
NOV. 4, 1993	JUNE 1, 1993	1" = 200'	137
DEC. 6, 1993			
MAY 12, 1994			
DRAWN BY ELW	CHECKED BY WEW		
CITY ENGINEER			

209-2291-34