



CURVE	DELTA	RADIUS	ARC	CHORD	TANGENT	CHORD BEARING
1	00°08'18"	11449.66'	27.63'	27.63'	13.82'	S 15°23'02" W

INVESTMENT MORTGAGE CO.
4634-160
LOT 30BLK 1 MB 21 Pg 733

Investment Mortgage Co.
5281-245
Lot 29 MB 20 Pg 914


Investment Mortgage Co.
5281-245
Lot 28 MB 20 Pg 914

ACQUISITION BY CITY
RECORDED IN DEED BOOK
6293-0177
DATE 6/14/90

NOTE:
Property corners shown circled were located by actual survey. Bearings and distances shown in parenthesis are based on information. Bearings are based on N.C. State Plane Coordinate Systems

SEAL
L-2666

Timothy A. Rudolph, R.L.S.
N.C. Surveyor No. L-2666

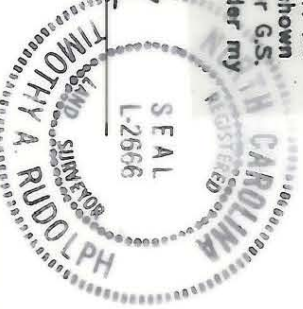

PARCEL AREA	34,235 SQ.-FT.	0.7859 AC. (BY DEED)
LESS ACQUIRED	2,679 SQ.-FT.	0.0615 AC.
REMAINING	31,556 SQ.-FT.	0.7244 AC.
TEMP. CONST. ESMT.	950 SQ.-FT.	0.0218 AC.

REVISIONS
5/90 TCE REV

PARCEL ID # 209-432-29

CHARLOTTE
ENGINEERING DEPARTMENT

Phase II Seg. 1
Park Road and
Johnston Road Widening

Property of
Investment Mortgage Co.

REVISIONS	DATE	BY	DESCRIPTION	JOB NO.
1/27/89 SURV. STMT				812-09-033
1/09/90 PARCEL NO.				FILE NO.
3/90 ESMT. REV.				SHEET
4/90 CONNECTIONS				1
AS PER CITY COMMENTS				OF
DRAWN BY OLC				1
CHECKED BY TAR				
SURVEY SUPERVISOR				

209-432-29