

MATCH LINE SHEET 2
L10
L9
C2



Johnston Road
L13

(401)

TRANSCONTINENTAL REALTY
INVESTORS TRUST, INC.
DB 5392 Pg 739

CURVE	RADIUS	ARC	CHORD	CHORD BEARING
(1)	1750.00'	152.58'	152.53'	N 32°50'52" W
(2)	395.72'	169.24'	167.95'	N 45°10'34" W
(3)	1850.00'	323.43'	323.02'	S 54°50'30" E
(4)	658.37'	182.51'	181.93'	S 44°43'47" E


LINE	BEARING AND DISTANCE
1	S 41°24'47" W 11.40'
2	N 51°21'42" W 1.85'
3	S 41°18'18" W 1.49'
4	N 58°35'02" E 93.97'
5	N 54°54'49" E 60.00'
6	N 23°46'35" E 50.99'
7	S 15°40'25" W 41.52'
8	S 53°50'01" W 2.00'
9	S 36°09'59" W 14.10'
10	S 36°09'59" W 14.17'
11	N 41°36'48" W 72.91'
12	N 30°18'12" W 81.72'
13	S 59°50'01" E 104.66'
14	S 30°18'11" E 451.51'

CURVE	RADIUS	ARC	CHORD	CHORD BEARING
1	991.74'	1.87'	1.87'	S 48°38'27" E
2	991.74'	2.00'	2.00'	S 55°49'39" E
3	991.74'	445.91'	442.17'	S 46°57'10" E
4	724.07'	373.19'	369.07'	N 45°04'06" W
5	991.74'	251.24'	250.57'	S 41°19'46" E
6	991.74'	122.46'	122.38'	S 52°13'56" E
7	991.74'	68.34'	68.33'	S 57°51'34" E

NOTE:

Property corners shown circled were located by actual survey. Bearings and distances shown in parenthesis are based on deed information. Bearings are based on N.C. State Plane Coordinate Systems

This map was prepared for the purpose of Fee Simple, Right of way or Easement acquisition only, and is not intended to be a boundary survey of the property shown (not prepared for recordation as per G.S. 47-30). This plat was prepared under my supervision.

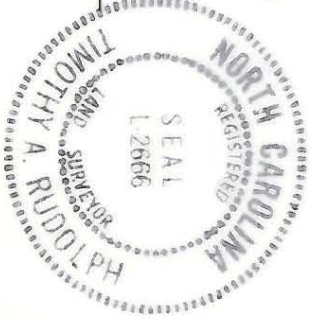

Timothy A. Rudolph, R.L.S.
N.C. Surveyor No. L-2666

PARCEL ID # 209-231-01

CHARLOTTE ENGINEERING DEPARTMENT	
Phase II Seg. III Park Road and Johnston Road Widening	
Property of TRANSCONTINENTAL REALTY INVESTORS TRUST, INC.	
REVISIONS	JOB NO. 512-88-033
1/31 REV. PROP. P/L	FILE NO.
4/31 REV OWNER	
4/31 CHANGE TITLE BLOCK	
5/31 REV OWNER	
DRAWN BY H/W	SHEET 3 OF 4
CHECKED BY TAR	
SURVEY SUPERVISOR	
DATE JUNE 12, 1990	SCALE 1"=40'

209-231 493-75