

JOHN P. & WIFE  
 ELEANOR G. PROSSER  
 DEED BOOK 4826 PAGE 637  
 TAX CODE # 211-175-26  
 5022 SENTINEL POST RD.  
 MAP BOOK 14 PAGE 215

(6)



SENTINEL POST ROAD  
 PER M. Bk. 14 Pg. 215

JOHN L. & WIFE  
 E. FAYE CLERICI  
 DEED 5608  
 PAGE 267

(8)


TOTAL AREA (BY DEED): 5,1009 SQ. FT. = 1.171 AC.  
 PERM. DRAINAGE ESM'T ACQUIRED: 597 SQ. FT. = 0.0137 AC.

THIS PLAT WAS PREPARED UNDER MY SUPERVISION.  
*R. Dennis Smith*  
 N.C. REG. SURVEYOR NO. L-1482

NOTE:  
 BEARINGS AND DISTANCES SHOWN IN PARENTHESES ARE TAKEN FROM MAP BOOK 14, PAGE 215. OTHER BEARINGS AND DISTANCES CALCULATED FROM MAP BOOK INFORMATION.

THIS MAP WAS PREPARED FOR THE PURPOSE OF EASEMENT ACQUISITION ONLY, AND IS NOT INTENDED TO BE A BOUNDARY SURVEY OF THE TOTAL PROPERTY SHOWN.

PROPERTY CORNERS SHOWN AS OPEN CIRCLES WERE LOCATED BY ACTUAL SURVEY.

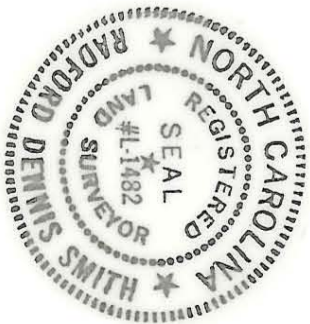

ACQUIRED 12-7-89  
 DB 6170-151

CHARLOTTE ENGINEERING DEPARTMENT	
REVISIONS DRAWN BY K.C. CHECKED BY SURVEYOR	MONTIBELLO STORM DRAINAGE IMPROVEMENTS PHASE 1 PROPERTY OF JOHN P. & WIFE ELEANOR G. PROSSER
JOB NO. 517-88 FILE NO. 5216	SHEET 2 OF 2
DATE 5/1/89 SCALE 1" = 20'	

211-175-26