

67
DONALD L. CREASON et ux
DB 2725 PG 425
TM 211-183-06

68
WILLIAM R. LEDFORD et ux
DB 2175 PG 196
TM 211-183-05
LOT 20 & 21 CARMEL VISTA
MB 07 PG 23
TOTAL AREA 4613.43 S.F. 1.0596 Ac. (BY DEED)
AREA PERMANENT DRAINAGE EASEMENT 2607.88 S.F. 0.0599 Ac.

GEORGE ELSWORTH PALMER et ux
DB 1937 PG 346
TM 211-183-04



TM 211-192-44

N 85° 23' 41" W 209.64'

TM 211-192-45

TM 211-192-46

PREPARED BY:
TGS Engineers
Suite 205, North Building
Raleigh, North Carolina
Phone (919)851-7144
TM 211-192-01

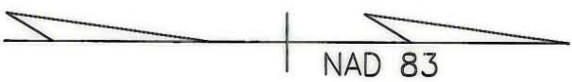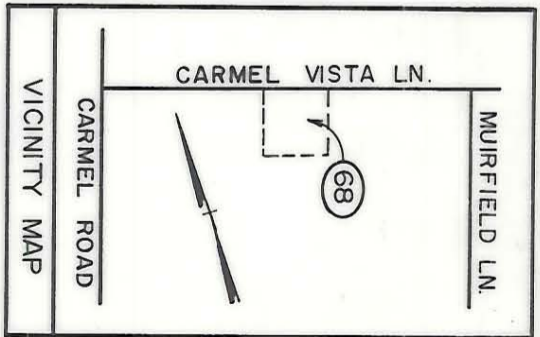

(1) This plot was prepared under my supervision.
Donald B. Hicks Date: *5-8-95*
N.C. Registered Land Surveyor No. *L-2974*

(2) This map was prepared for the purpose of acquiring fee simple, right-of-way and/or an easement only and is not intended to be a boundary survey of property shown.

<p>CHARLOTTE ENGINEERING DEPARTMENT</p>		REVISIONS	JOB NO.
		<p>CARMEL ROAD WIDENING PROJECT</p>	512-88-123
DRAWN BY EIW	PROPERTY OF	FILE NO.	SHEET
CHECKED BY WEW	WILLIAM R. LEDFORD et ux	68	OF
DATE MAY 27, 1993	SCALE 1" = 50'	137	

211-183-05 DB 3394