


H.B. LAWSON &
PATRICIA D. WF.
DEED 4465-583

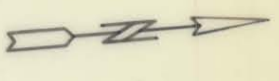

SHADOWLAKE
MAP 19 PAGE 486


PIZZAGALLI DEV. CO.
DEED: 4422-270

DUKE POWER CO.
DEED: 2698-393

PIZZAGALLI DEV. CO.
DEED: 4858-777

PARCEL AREA = 532,744.79 SQ. FT. 12.23 AC.

PARCEL ID. # 211-201-04

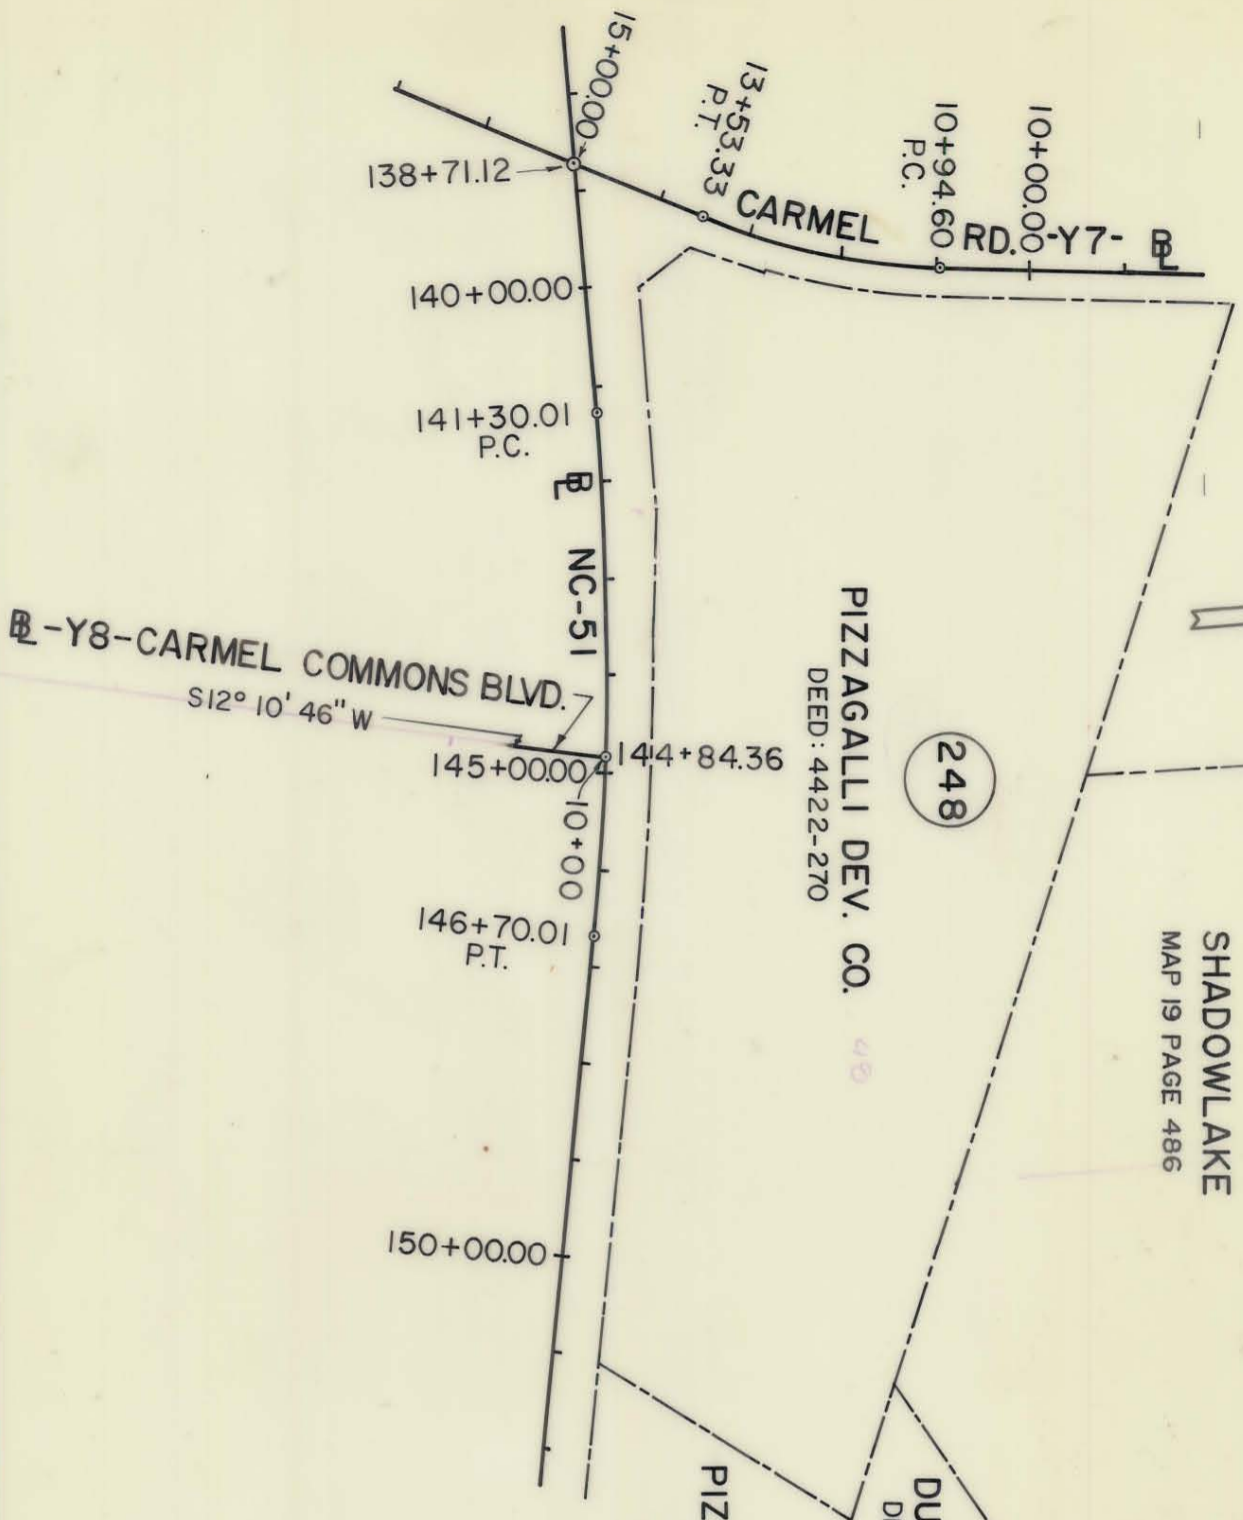

NOTE: Property corners shown circled were located by actual survey. Bearings and distances shown in parenthesis are based on deed information. Bearings are based on

N.C. COORDINATE SYSTEM

This map was prepared for the purpose of right-of-way or easement acquisition only, and is not intended to be a boundary survey of the property shown.

This plat was prepared under my supervision Allen E. Beck
6-02-87
N.C. Reg. Surveyor No. L-3028



 CHARLOTTE ENGINEERING DEPARTMENT		JOB NO.
REVISIONS	PROPOSED R/W	FILE NO.
DRAWN BY M.D.M. CHECKED BY A.B. <i>Survey Supervisor</i>	PROPERTY OF PIZZAGALLI DEV. CO.	SHEET 248 A/a OF 75
DATE 3/11/87	SCALE 1" = 200'	

211-201-04/094010