


VICINITY MAP  
NO SCALE



LEGEND


IRON FOUND .....I.F.  
IRON SET .....I.S.

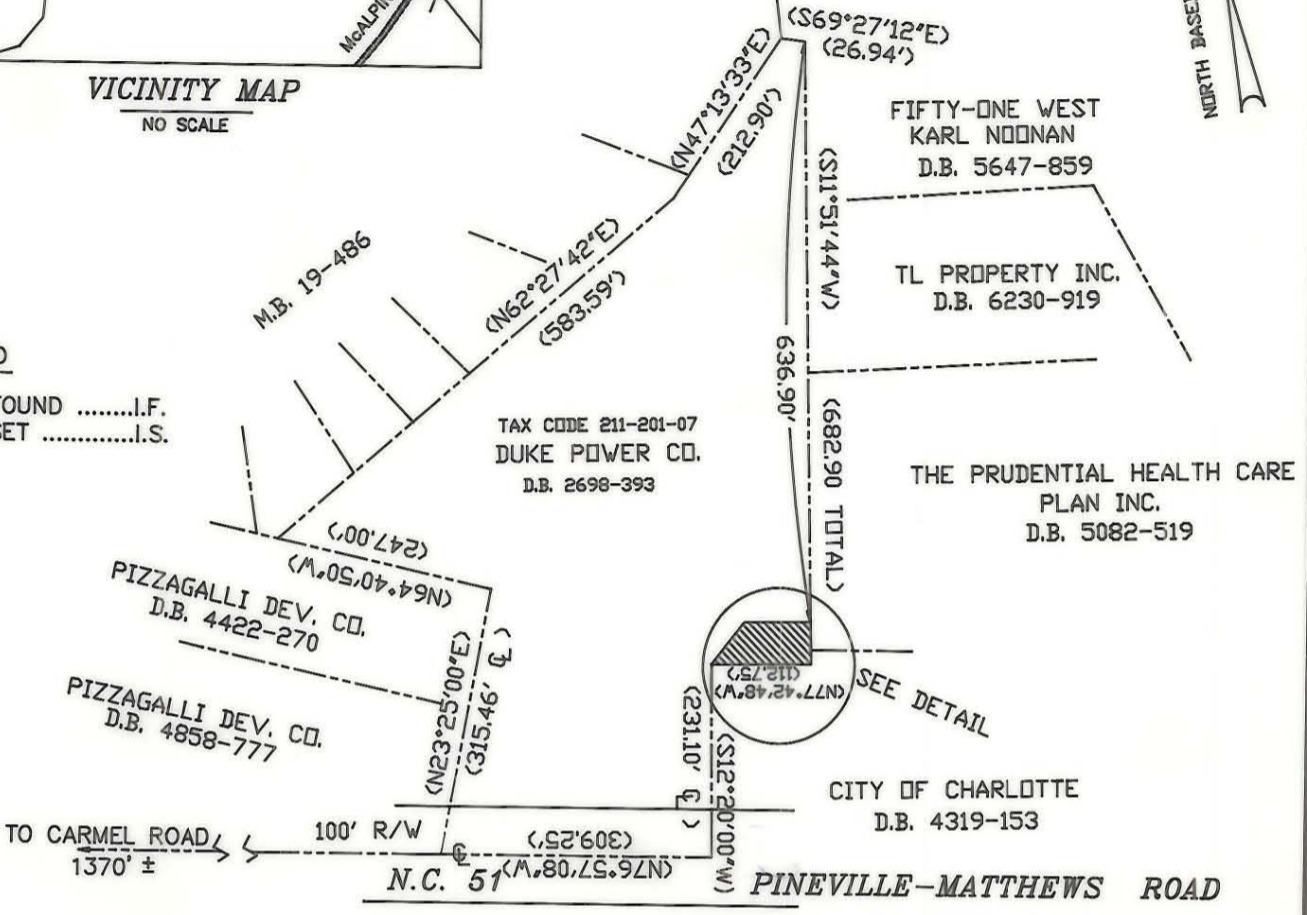

Total Area (By Deed)	278,696 Sq.Ft. = 6.398 Ac.
Area To Be Acquired	4,316 Sq.Ft. = 0.099 Ac.
Remaining Area	274,380 Sq.Ft. = 6.299 Ac.

ACQUISITION BY CITY  
RECORDED IN DEED BOOK  
**6823-776**  
DATE **3/30/92**

THE PRUDENTIAL HEALTH CARE PLAN INC.  
D.B. 5082-519

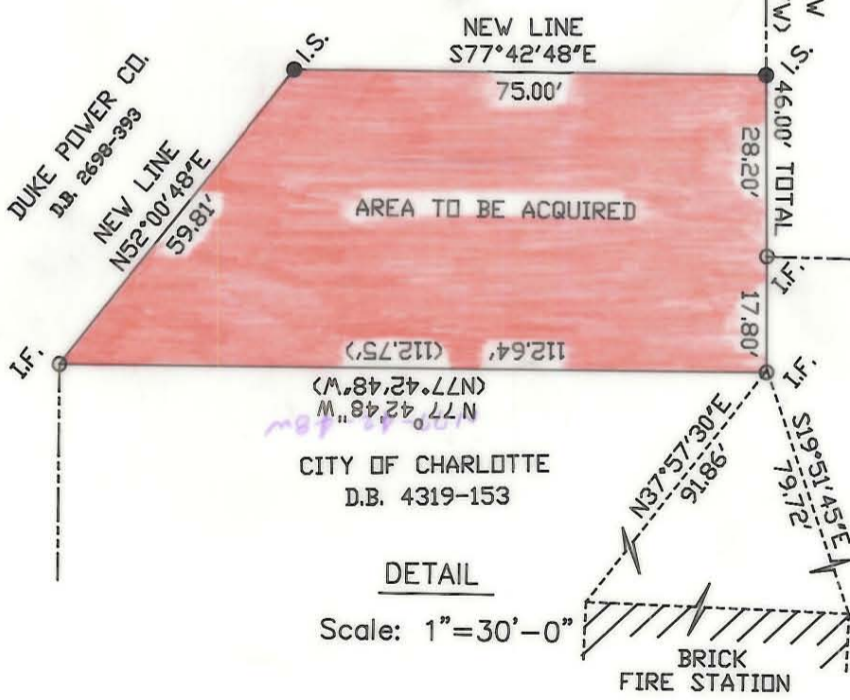

THIS PLAT WAS PREPARED UNDER MY SUPERVISION  
*Robert L. Blackwelder*  
N.C. REG. SURVEYOR NO. L-2774

NOTE:  
PROPERTY CORNERS SHOWN AS OPEN CIRCLES WERE LOCATED BY ACTUAL SURVEY. BEARINGS AND DISTANCES SHOWN IN PARENTHESES ARE BASED ON DEED INFORMATION. BEARINGS ARE BASED ON 2698-393

THIS MAP WAS PREPARED FOR THE PURPOSE OF PROPERTY ACQUISITION ONLY, AND IS NOT INTENDED TO BE A BOUNDARY SURVEY OF THE TOTAL PROPERTY SHOWN.

<b>CHARLOTTE</b> ENGINEERING DEPARTMENT		
REVISIONS	FIRE STATION #24 ACCESS MODIFICATIONS	JOB NO. 2-90-013
	PROPERTY OF DUKE POWER CO.	FILE NO.
DRAWN BY DBS		SHEET 1
CHECKED BY RLB		OF 1
SURVEY SUPVR.	DATE 11/9/90	SCALE 1"=30'-0"