


- L1 N 09° 17' 18" E 100.20'
- L2 N 09° 43' 03" E 100.02'
- L3 S 09° 43' 04" W 98.82'
- L4 S 09° 17' 18" W 103.73'

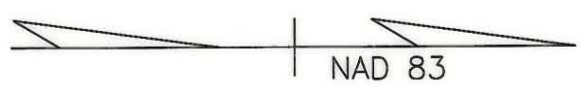

(1) This plot was prepared under my supervision.
Leonard G. Fletcher Date: 5-8-95

N.C. Registered Land Surveyor No. L-2974
 (2) This map was prepared for the purpose of acquiring fee simple, right-of-way and/or an easement only and is not intended to be a boundary survey of property shown.

JAMES R. BRYANT, JR. & DONALD G. BRYANT
 DB 5358 PG 378
 TM 211-201-10

PREPARED BY:
 G.S. Engineers
 Suite 203, North Building
 Raleigh, North Carolina
 Phone (919) 851-7144

CHARLOTTE ENGINEERING DEPARTMENT		JOB NO. 512-89-123
CARMEL ROAD WIDENING PROJECT		FILE NO.
PROPERTY OF SOUTHERN BELL TELEPHONE AND TELEGRAPH COMPANY		SHEET 10 OF 137
REVISIONS	DRAWN BY ELW CHECKED BY WFW	DATE JULY 16, 1993 SCALE 1" = 80'
CITY ENGINEER		

211-201-11