


303

REAFIELD RIDGE II LIMITED PARTNERSHIP DEED: 5632-910

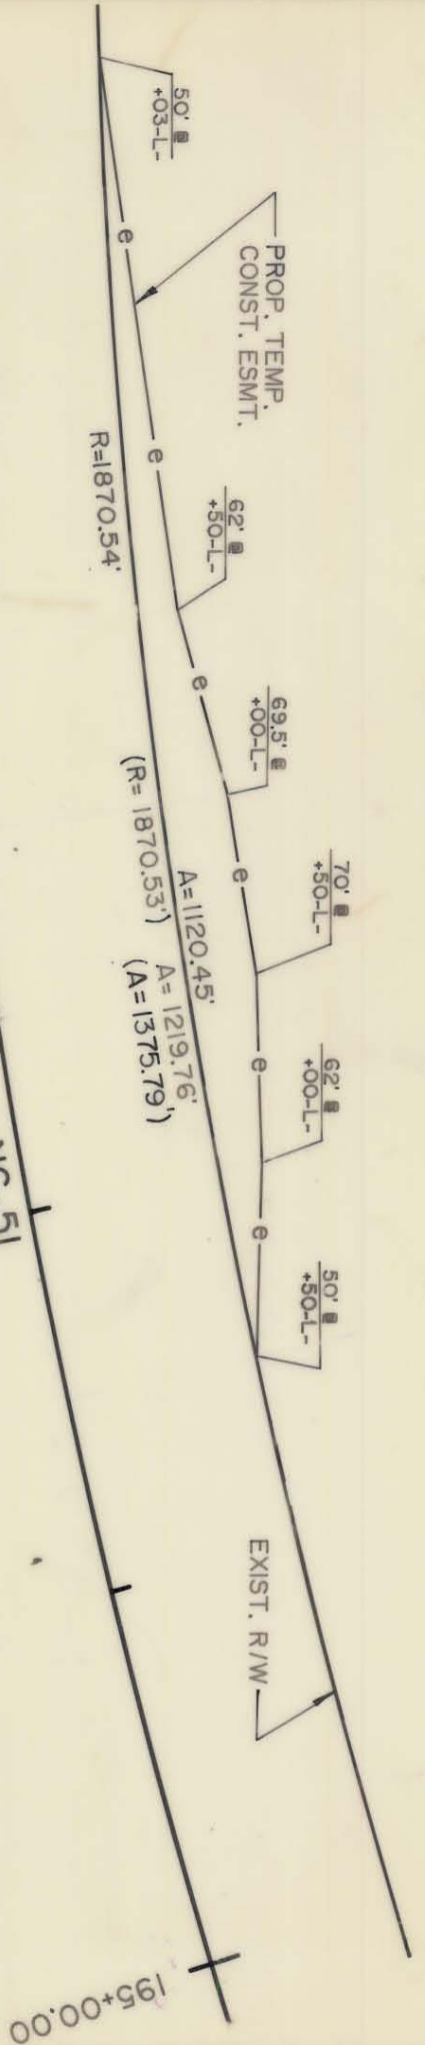


NOTE: Property corners shown circled were located by actual survey. Bearings and distances shown in parenthesis are based on deed information. Bearings are based on

N.C. COORDINATE SYSTEM

This map was prepared for the purpose of right-of-way or easement acquisition only, and is not intended to be a boundary survey of the property shown.

This plat was prepared under my supervision Allen E. Beck
N.C. Reg. Surveyor No. 3028

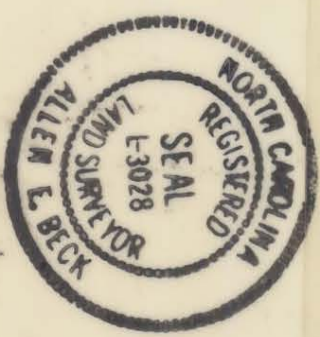

PARCEL ID # 211-212-11



REVISIONS
PROPOSED R/W

NC-51 PHASE III

PROPERTY OF
REAFIELD RIDGE II
LIMITED PARTNERSHIP

DRAWN BY L.Y.	JOB NO.
CHECKED BY A.B.	FILE NO.
SURVEY SUPERVISOR Allen E. Beck	SHEET 303C/14 OF 87
DATE 3-18-88	SCALE 1" = 50'

211-212-11