


NOTE: Property corners shown circled were located by actual survey. Bearings and distances shown in parenthesis are based on deed information. Bearings are based on

N.C. COORDINATE SYSTEM

This map was prepared for the purpose of right-of-way or easement acquisition only, and is not intended to be a boundary survey of the property shown.

This plat was prepared under my supervision Allen E. Beck

N.C. Reg. Surveyor No. 3028

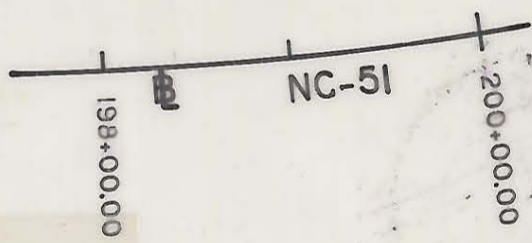

PARCEL AREA = 39,695.927 SQ. FT. 0.911 AC. (BY DEED)
PROP. PERM. DRAIN. ESMT. = 2147.893 SQ. FT. 0.049 AC.

THIS PARCEL

PARCEL ID. # 211-212-11

ACQUIRED 4-26-89
DB 6013-463

		CHARLOTTE ENGINEERING DEPARTMENT	
REVISIONS	PROPOSED R/W NC-51 PHASE III	JOB NO.	
	PROPERTY OF REAFIELD RIDGE II LIMITED PARTNERSHIP	FILE NO.	4
DRAWN BY L.I.Y.	DATE 3-18-88	SHEET	305A/2
CHECKED BY A.B.		OF	87
SURVEY SUPVR. R. Dennis Smith	SCALE 1" = 100'		

211-212-11