


302

REAFIELD RIDGE I

DEED: 5106-971

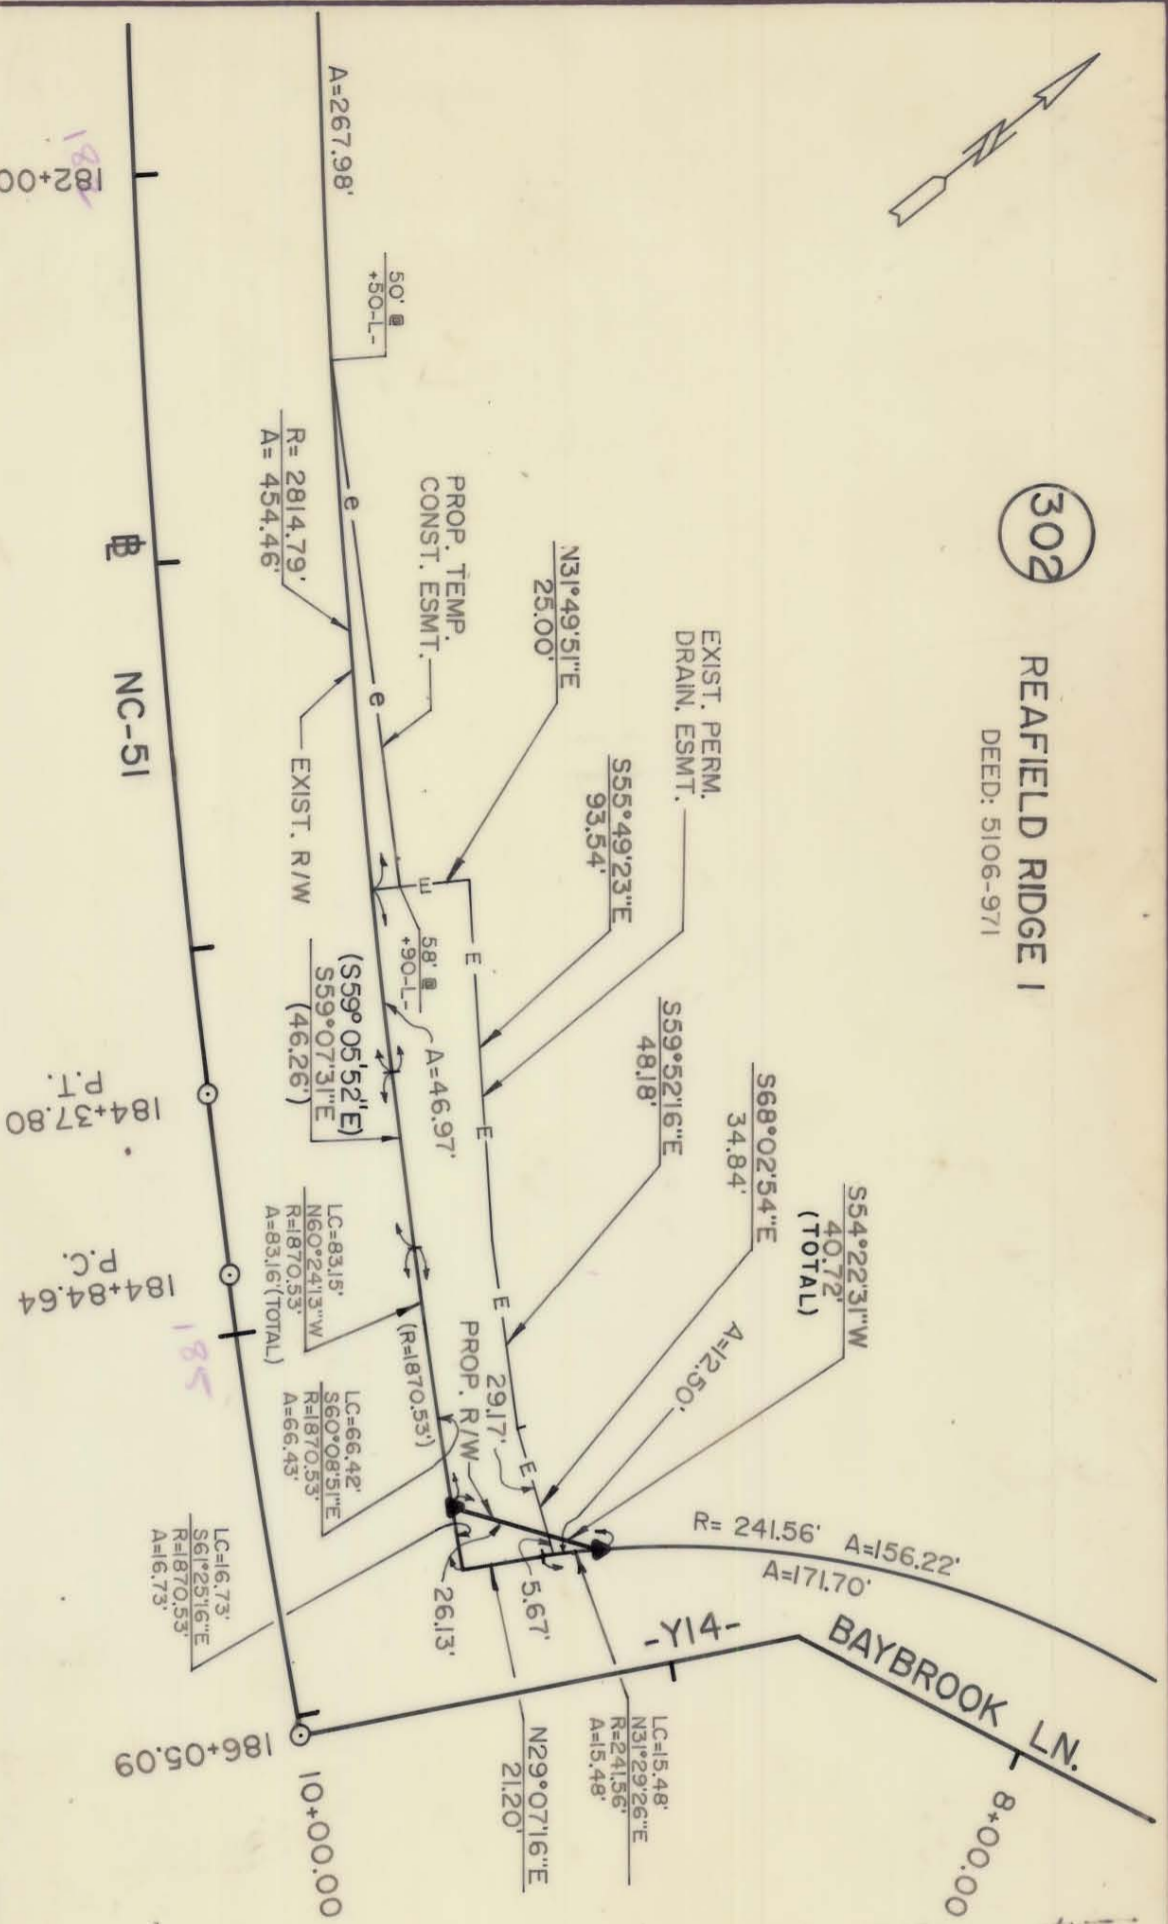

R/W TAKE = 298,848 SQ. FT. 0.007 AC.

ACQUIRED 8/22/89

D.R. 6093-581

THIS SHEET



NOTE: Property corners shown circled were located by actual survey. Bearings and distances shown in parenthesis are based on deed information. Bearings are based on

N.C. COORDINATE SYSTEM

This map was prepared for the purpose of right-of-way or easement acquisition only, and is not intended to be a boundary survey of the property shown.

This plat was prepared under my supervision Allen E. Beck
 N.C. Reg. Surveyor No. 3028

ACQUIRED 4-26-89
 DB 6013-410
 PARCEL ID # 211-212-18

CHARLOTTE
 ENGINEERING DEPARTMENT

REVISIONS

PROPOSED R/W

NC-51 PHASE III

PROPERTY OF REAFIELD RIDGE I

DESIGNED BY	L.I.Y.	JOB NO.	
CHECKED BY	A.B.	FILE NO.	
DRAWN BY	R. Dorman	SHEET	302C/3
DATE	3-18-88	OF	87

SCALE 1" = 50'

211-212-08