


ACQUISITION BY CITY
 RECORDED IN DEED BOOK
17659-226
08-24-04

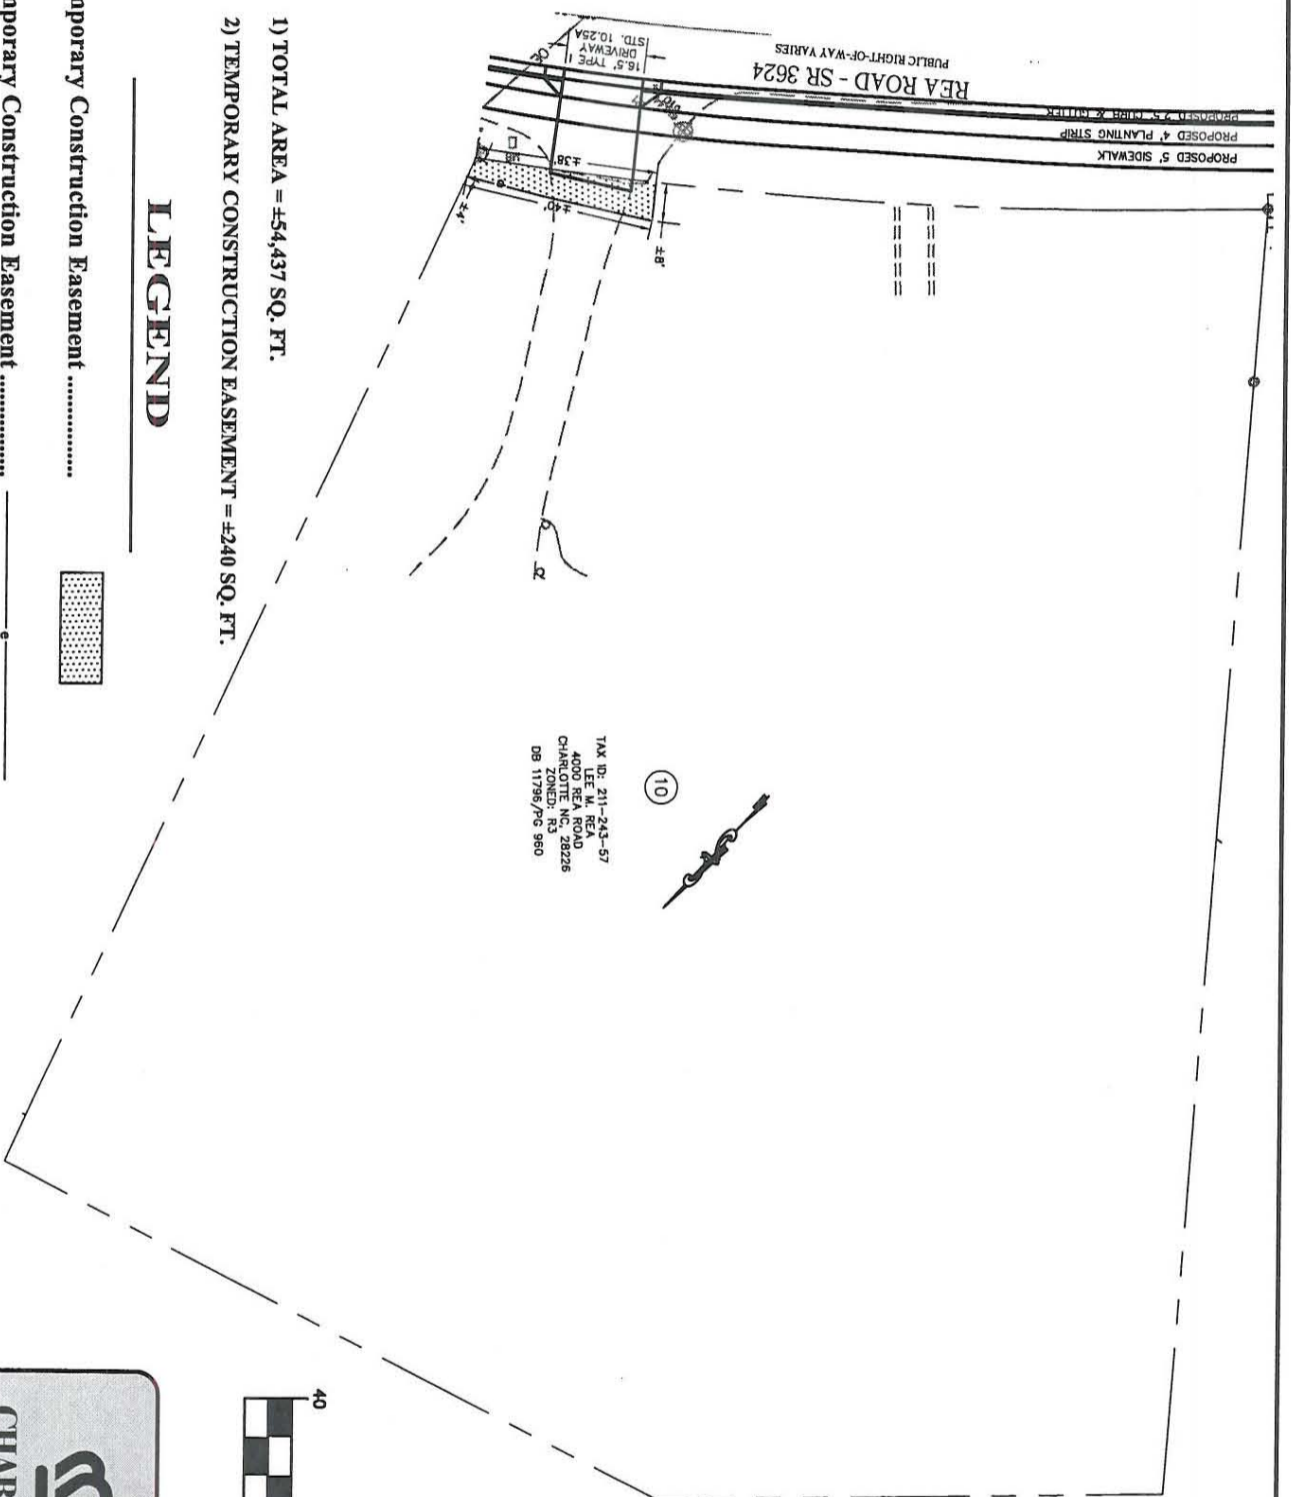


- 1) TOTAL AREA = ±54,437 SQ. FT.
- 2) TEMPORARY CONSTRUCTION EASEMENT = ±240 SQ. FT.

LEGEND

- Temporary Construction Easement
- Temporary Construction Easement
- Existing Edge of Pavement
- Existing Property Line

This map is not a certified survey and has not been reviewed by a local government agency for compliance with any applicable land development regulations.

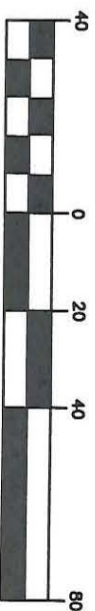

GRAPHIC SCALE



© 2004

**Kimley-Horn
 and Associates, Inc.**

4601 CHARLOTTE PARK DR, STE 350
 Charlotte, North Carolina 28217
 TEL: (704) 333-5131
 FAX: (704) 333-0845

<p>CHARLOTTE ENGINEERING & PROPERTY MANAGEMENT DEPARTMENT</p>		<p>LEE M. REA 4000 REA ROAD CHARLOTTE NC, 28226</p>		
		<p>TAX ID# 211-243-57 D.B. 11796 - PG. 960</p>		
<p>512-02-047 JOB NO.</p>	<p>1" = 40' SCALE</p>	<p>015016\036\CADD\015016036PLATS.DWG CAD FILE PATH</p>	<p>04/28/04 DATE</p>	<p>PREPARED BY</p>

211-243-57