



EDWARD L. 8  
NAOMI GEORGE  
DEED: 2639-296

318

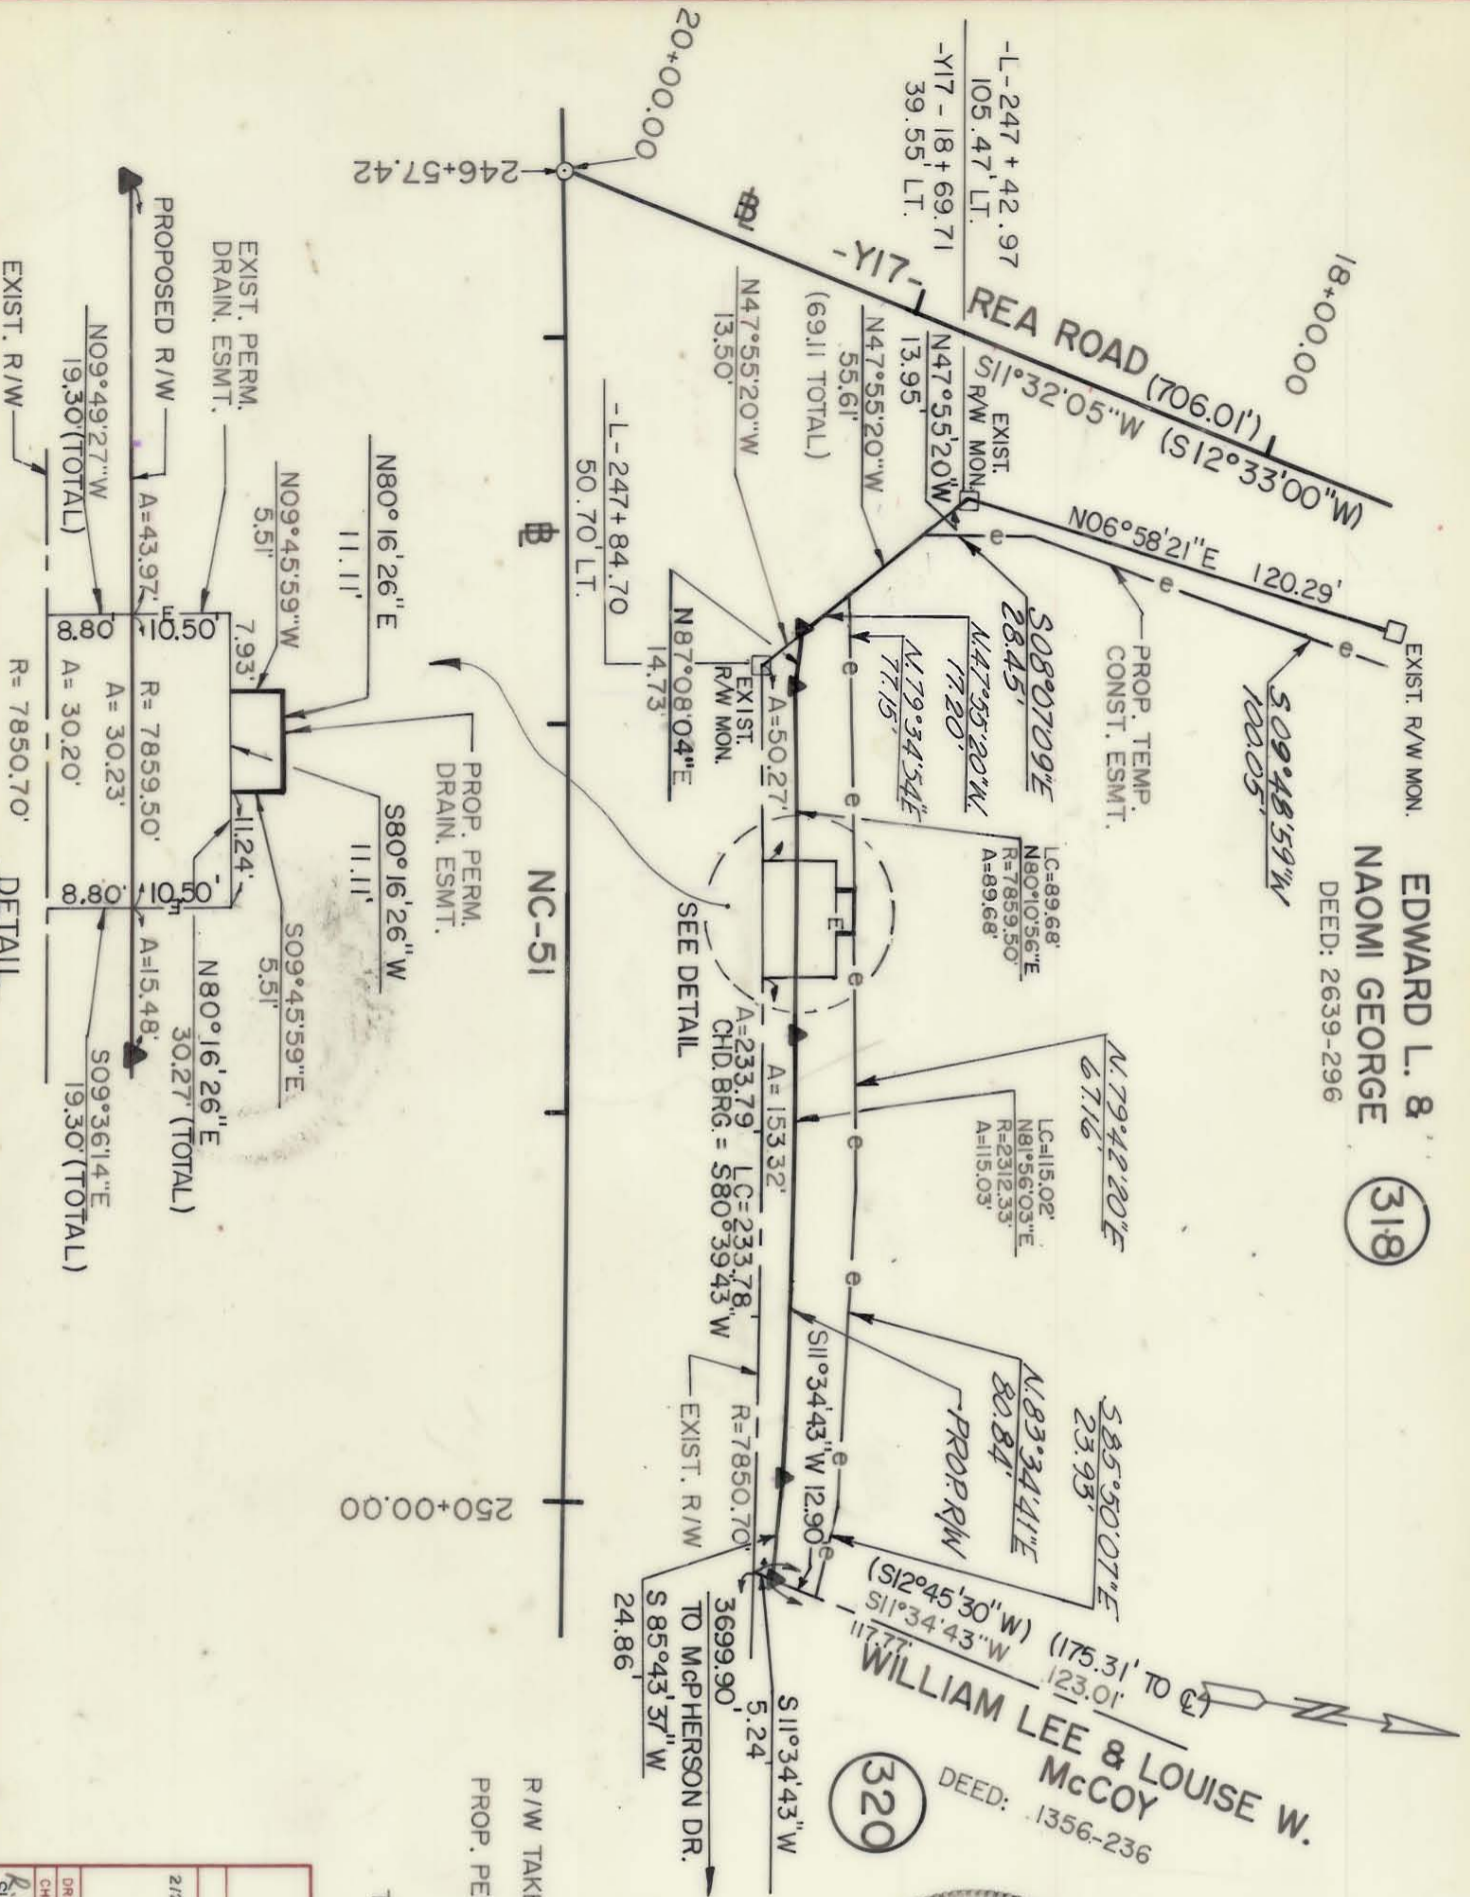

WILLIAM LEE & LOUISE W. MCCOY  
DEED: 1356-236

320

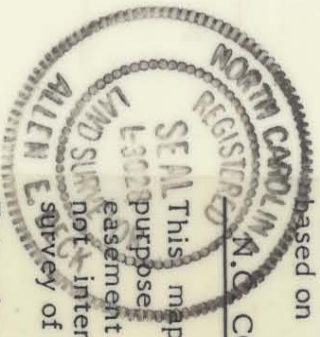

NOTE: Property corners shown circled were located by actual survey. Bearings and distances shown in parenthesis are based on deed information. Bearings are based on

COORDINATE SYSTEM

This plat was prepared under my supervision Allen E. Beck  
N.C. Reg. Surveyor No. 3028

R/W TAKE AREA = 1961. SQ. FT. 0.045 AC.  
PROP. PERM. DRAIN, ESMT. = 61. SQ. FT. 0.001 AC.

THIS SHEET

DB 5967-737  
ACQUIRED 2-15-89  
PARCEL ID # 211-251-04

211-251-04

<p>CHARLOTTE ENGINEERING DEPARTMENT</p>		<p>PROPOSED R/W</p> <p><b>NC-51 PHASE III</b></p>	<p>JOB NO.</p> <p>318B/3</p>
<p>REVISIONS</p> <p>2/2/89 EASEMENT.</p>	<p>PROPERTY OF</p> <p>EDWARD L. 8 NAOMI GEORGE</p>	<p>SHEET</p> <p>87</p>	<p>DATE</p> <p>3-18-89</p>
<p>DRAWN BY</p> <p>L.I.Y.</p>	<p>CHECKED BY</p> <p>A.B.</p>	<p>SCALE</p> <p>1" = 50'</p>	<p>FILE NO.</p>
<p>SURVEY SUPVR.</p>	<p>DATE</p> <p>3-18-89</p>	<p>SCALE</p> <p>1" = 50'</p>	<p>FILE NO.</p>