


ASLAM HAJI ABDUL GHAFFAR et ux  
 DB 6442 PG 228  
 TM 211-331-11

LARRY L. MARSHALL et ux  
 DB 3749 PG 405  
 TM 211-331-10

PAUL R. HOWIE, Sr. et ux  
 TM 211-331-02

PREPARED BY:  
 TGS Engineers  
 1215 Jones Franklin Road  
 Suite 203, North Building  
 Raleigh, North Carolina 27606  
 Phone (919)851-7144

	CHD BEAR	CHD	ARC	RAD
C1	N 18° 26' 39" W	32.51'	35.39'	25.00'
C2	N 36° 15' 36" E	3.27'	3.27'	794.20'
C3	N 36° 04' 12" E	2.00'	2.00'	794.20'
C4	N 32° 22' 58" E	100.15'	100.22'	794.20'
C5	N 29° 14' 42" E	6.21'	6.22'	25.00'
L1	S 51° 28' 17" E	10.37'		
L2	S 57° 06' 58" E	11.52'		
L3	N 32° 53' 02" E	2.00'		
L4	N 57° 06' 58" W	4.84'		
L5	N 57° 06' 58" W	6.57'		
L6	S 48° 22' 43" E	12.82'		
L7	S 48° 22' 43" E	8.09'		
L8	N 41° 37' 17" E	2.00'		
L9	N 48° 22' 43" W	8.39'		
L10	N 48° 22' 43" W	12.97'		

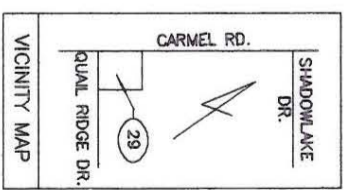

(1) This plot was prepared under my supervision.

N.C. Registered Survey No. L-2974 Date: 5-8-95

(2) This map was prepared for the purpose of acquiring fee simple right-of-way and/or an easement only and is not intended to be a boundary survey of property shown.

<b>CHARLOTTE</b> ENGINEERING DEPARTMENT		JOB NO. 512-88-	
CARMEL ROAD WIDENING PROJECT		FILE NO. 123	
PROPERTY OF BARRY ALLEN NORRIS et ux		SHEET 29	
DRAWN BY: ELW CHECKED BY: WEW		DATE JULY 12, 1993	
REVISIONS		SCALE 1"=50'	
AUGUST 6, 1993			
JUNE 29, 1994			
		OF 137	

DB 7911  
 PG 893  
 211-331-012  
 DB 7913  
 PG 559

NAD 83