

38

RUTH HANNUM
DB 4792 PG 148
TM 211-331-23

37

STEPHEN GLENN STRICKER et ux
DB 4727 PG 900
TM 211-331-13

35

33

ASLAM HAJI ABDUL GHAFFAR et ux
DB 6442 PG 228
TM 211-331-11

BEREA COURT

- L1 S 59° 52' 00" E 8.00'
- L2 S 59° 52' 00" E 12.00'
- L3 N 30° 08' 00" E 2.00'
- L4 N 59° 52' 00" W 12.00'
- L5 N 59° 52' 00" W 8.00'
- L6 N 30° 08' 00" E 2.00'

	CHD BEAR	CHD	ARC	RAD
C1	N 30° 02' 04" E	76.58'	76.58'	2791.59'
C2	N 54° 04' 54" E	47.05'	48.35'	60.00'




PREPARED BY:
TGS Engineers
Suite 203, North Building
Raleigh, North Carolina 27606
Phone (919) 851-7144

(1) This plat was prepared under my supervision.
Leonard G. Fletcher Date: *5-8-95*

N.C. Registered Land Surveyor No. *L-2974*

(2) This map was prepared for the purpose of acquiring fee simple, right-of-way and/or an easement only and is not intended to be a boundary survey of property shown.

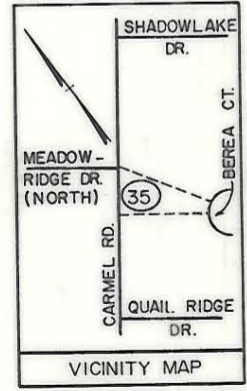

		CHARLOTTE ENGINEERING DEPARTMENT	
REVISIONS	AUGUST 24, 1993	CARMEL ROAD WIDENING PROJECT	JOB NO. 512-88-123
			FILE NO.
DRAWN BY ELW	PROPERTY OF SHERRY LYNN CLARK	DATE JULY 8, 1993	SHEET 35
CHECKED BY WEW			OF 137
CITY ENGINEER	SCALE 1" = 50'		