


(14) STEVEN W. & WIFE
ROBIN W. WEAVER
DEED 9909 PAGE 242

(15) JOE R. & WIFE
PATRICIA T. DYER
DEED BOOK 4400 PAGE 974
TAX CODE # 211-355-04
4800 MCALPINE FARM RD.
MAP BOOK 17 PAGE 249

(7) JOHN D. & WIFE
SUSAN K. BROWN
DEED 5674 PAGE 994

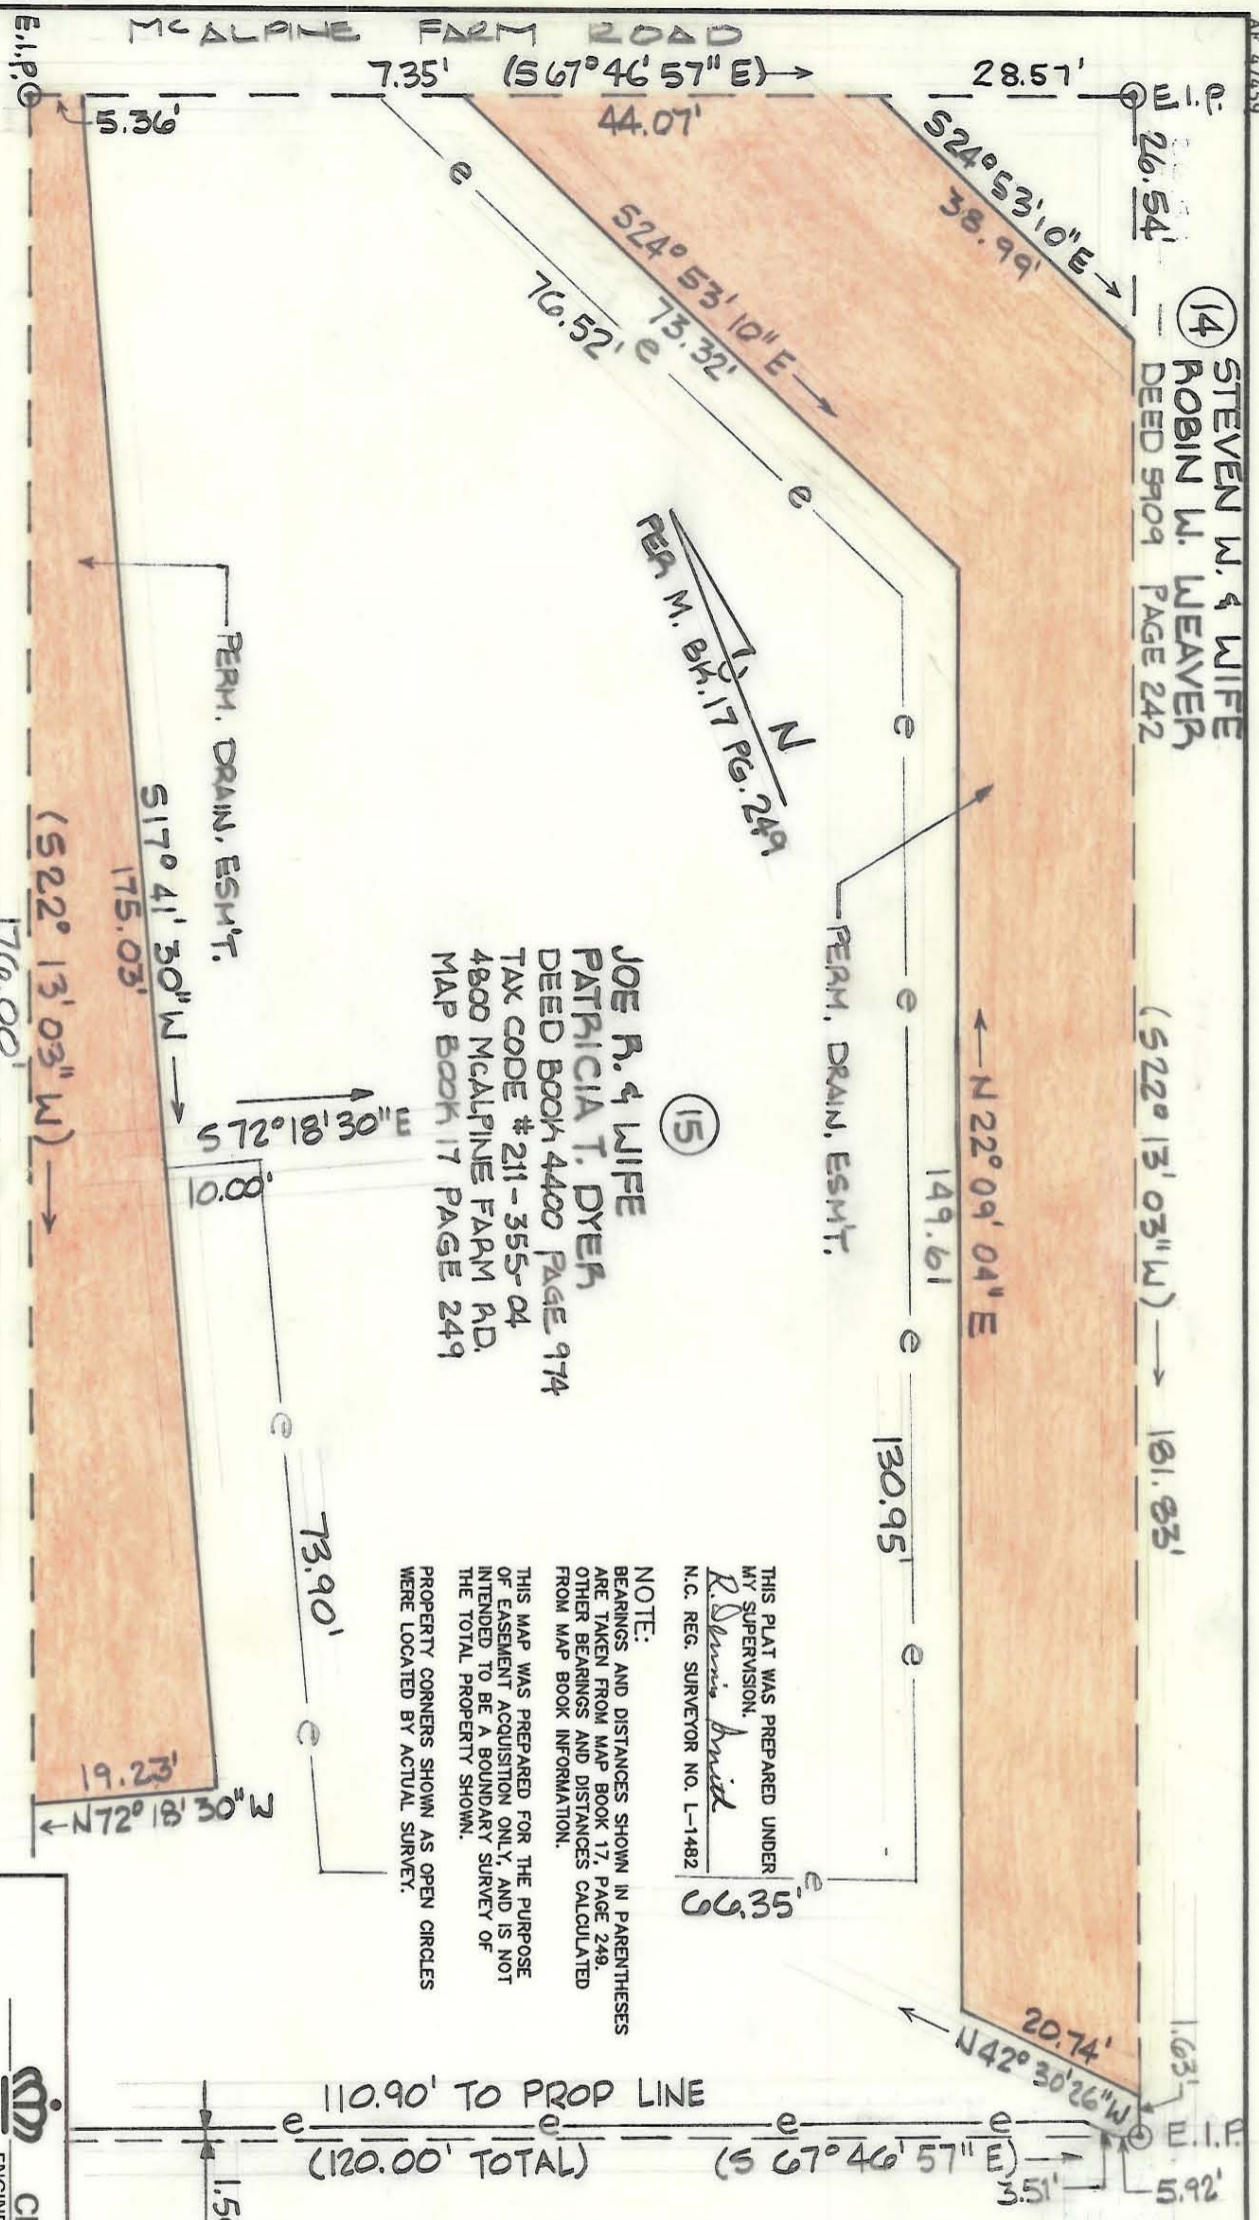


THIS PLAT WAS PREPARED UNDER
MY SUPERVISION.
R. Dennis Smith
N.C. REG. SURVEYOR NO. L-1482

NOTE:
BEARINGS AND DISTANCES SHOWN IN PARENTHESES
ARE TAKEN FROM MAP BOOK 17, PAGE 249.
OTHER BEARINGS AND DISTANCES CALCULATED
FROM MAP BOOK INFORMATION.
THIS MAP WAS PREPARED FOR THE PURPOSE
OF EASEMENT ACQUISITION ONLY, AND IS NOT
INTENDED TO BE A BOUNDARY SURVEY OF
THE TOTAL PROPERTY SHOWN.
PROPERTY CORNERS SHOWN AS OPEN CIRCLES
WERE LOCATED BY ACTUAL SURVEY.



TOTAL AREA (BY DEED): 24,568 SQ.FT. = .564 AC.
PERM. DRAINAGE ESM'T ACQUIRED: 6,963 SQ.FT.
= .159 AC.

(16) PAUL O. & WIFE
VIRGINIA A. LOWERY
DEED 4763 PAGE 900

 CHARLOTTE ENGINEERING DEPARTMENT	
REVISIONS	JOB NO.
MONTIBELLO STORM DRAINAGE IMPROVEMENTS PHASE 2	512-88
	FILE NO.
	326
DRAWN BY DS.	PROPERTY OF JOE R. & WIFE, PATRICIA T. DYER
CHECKED BY	DATE 7-7-89
SURVEY SUPV. RSD	SCALE 1" = 20'
	SHEET 2 OF 2

211-355-04