

PREPARED BY:  
TGS Engineers  
Suite 203, North Building  
Raleigh, North Carolina 27606  
Phone (919)851-7144

RAYMOND E. STIPP et ux  
DB 3495 PG 87  
TM 211-171-01  
(108)


SUZANNE URBAN  
TM 211-371-02

CHD BEAR      CHD      ARC      RAD  
C1 N 68° 48' 08" E 29.38'      33.00'      20.00'  
C2 N 69° 40' 45" E 36.20'      40.48'      25.00'

(1) This plat was prepared under my supervision.  
*Leonard G. Fletcher* Date: 5-8-95

N.C. Registered Land Surveyor No. L-2974

(2) This map was prepared for the purpose of acquiring fee simple, right-of-way and/or an easement only and is not intended to be a boundary survey of property shown.

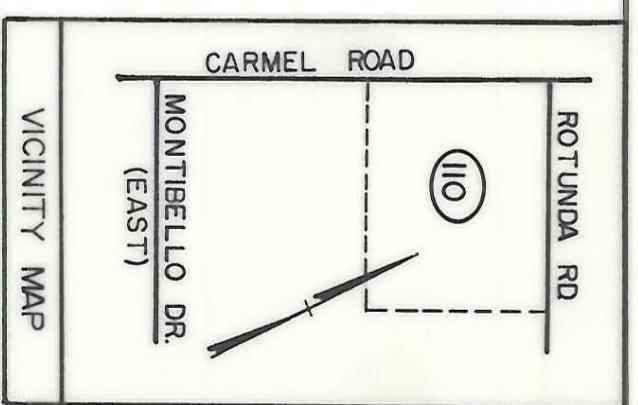

NAD 83

|  |  |                       |
|--|--|-----------------------|
| <p><b>CHARLOTTE</b><br/>ENGINEERING DEPARTMENT</p>     |  | JOB NO.<br>512-88-123 |
| <p>REVISIONS</p> <p>JUNE 21, 1993<br/>DEC 17, 1993</p> |  | FILE NO.              |
| <p>CARMEL ROAD<br/>WIDENING PROJECT</p>                |  |                       |
| <p>PROPERTY OF<br/>JAMES R. WHITE et ux</p>            |  | SHEET<br>110          |
| <p>DRAWN BY <b>ELW</b><br/>CHECKED BY <b>WEW</b></p>   |  | OF<br>137             |
| <p>DATE <b>APRIL 8, 1993</b> SCALE 1" = 50'</p>        |  |                       |

211-371-01