
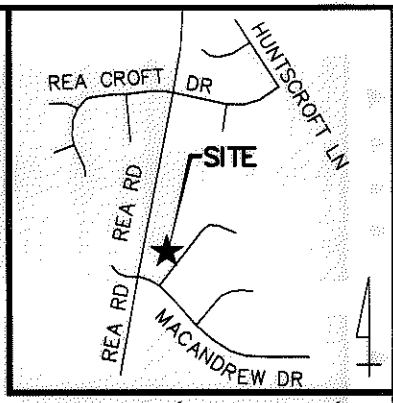


I, STEVEN A. AMOS, CERTIFY THAT THIS PLAT WAS PREPARED UNDER MY SUPERVISION AND THAT THE PLAT WAS PREPARED FOR THE PURPOSE OF ACQUISITION AND EASEMENTS ONLY, AND IS NOT INTENDED TO BE A BOUNDARY SURVEY OF PROPERTY SHOWN.

*Steven A. Amos* 11/4/09  
 STEVEN A AMOS, NC PLS L-4520 DATE

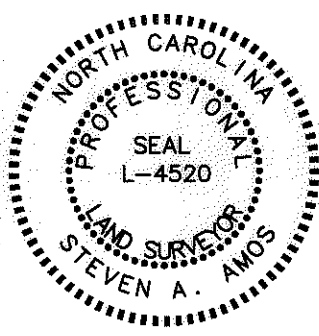

State of North Carolina  
 County of Mecklenburg

I, \_\_\_\_\_, Review Officer of Mecklenburg County, certify that the map or plat to which this certification is affixed meets all statutory requirements for recording.

**LEGEND**

- IRON PIN FOUND
- TEMP. CONSTRUCTION EASEMENT

Review Officer \_\_\_\_\_ Date \_\_\_\_\_

**132**  
 TAX ID: 211-594-29  
 M/I SCHOTTENSTEIN HOMES, INC.  
 3 EASTERN OVAL, STE. 500  
 COLUMBUS, OH 43219-6011  
 ZONED: R3  
 DB 09479 / PG 497  
 CANTERBURY - MAP 3  
 MB 30 / PG 293

**128**  
 TAX ID: 211-391-03  
 SURESH C. VYAS  
 6813 LINKSIDE COURT  
 CHARLOTTE, NC 28227  
 ZONED: R3  
 DB 4317 / PG 285  
 LOT 3 BLOCK 2  
 WESSEX SQUARE  
 MB 19 / PG 67

**128**  
 TAX ID: 211-391-01  
 KARL E. KEEFER, III &  
 CAROL H. KEEFER  
 5232 MACANDREW DRIVE  
 CHARLOTTE, NC 28226-2603  
 ZONED: R3  
 DB 11972 / PG 001  
 LOT 1 BLOCK 2  
 WESSEX SQUARE  
 MB 19 / PG 67

**129**  
 TAX ID: 211-391-02  
 JOHN T. LAWRENCE  
 4648 TWYNHAM LANE  
 CHARLOTTE, NC 28226-2603  
 ZONED: R3  
 DB 7087 / PG 465  
 LOT 2 BLOCK 2  
 WESSEX SQUARE  
 MB 19 / PG 67

LINE TABLE		
LINE	BEARING	LENGTH
(L1)	S41°44'10"W	38.00
L2	S41°56'59"W	37.98
L3	N30°52'24"W	175.10
L4	S30°52'24"E	10.15
L5	N42°57'23"E	38.29
L6	N42°57'23"E	9.67
L7	S17°14'51"W	22.46
L8	S42°57'03"W	20.88

CURVE TABLE				
CURVE	RADIUS	LENGTH	CHORD BEARING	CHORD
(C1)	1785.59	80.00	S40°27'09"W	79.99
C2	1785.59	79.96	S40°40'01"W	79.95

**NOTES:**

- 1) BEARINGS AND DISTANCES SHOWN IN PARENTHESES ARE BASED ON RECORDED MAP INFORMATION.
- 2) TOTAL AREA: 14,618 SQ.FT.
- 3) TEMP. CONSTR. EASEMENT: 288 SQ.FT.

PREPARED BY:  
 STEWART ENGINEERING, INC  
 200 S. COLLEGE ST. SUITE 720  
 CHARLOTTE, NC 28202  
 704-334-7925

**CHARLOTTE**  
 ENGINEERING & PROPERTY MGMT.

REVISIONS	<b>REA ROAD IMPROVEMENTS</b>	JOB NO. 512-03-010
SCALE 1"=30'	PROPERTY ACQUISITION <b>JOHN T. LAWRENCE</b>	FILE NO. Z8049_EX
DRAWN BY JRG	CHARLOTTE, MECKLENBURG CO., NC	SHEET 1
DATE 10-7-08	CHECKED BY SURVEY SUPVR. SAA	OF 1

RECORDED BY DA 25689, PA 385-389