
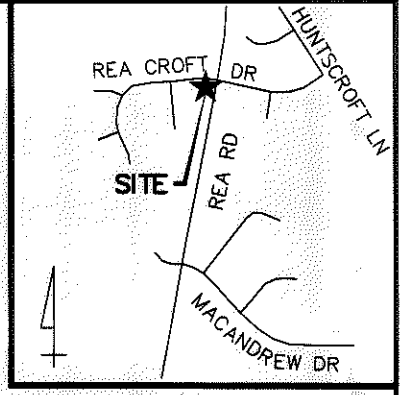


I, STEVEN A. AMOS, CERTIFY THAT THIS PLAT WAS PREPARED UNDER MY SUPERVISION AND THAT THE PLAT WAS PREPARED FOR THE PURPOSE OF ACQUISITION AND EASEMENTS ONLY, AND IS NOT INTENDED TO BE A BOUNDARY SURVEY OF PROPERTY SHOWN.

*Steven A. Amos* 10/20/09  
 STEVEN A. AMOS, NC PLS L-4520 DATE

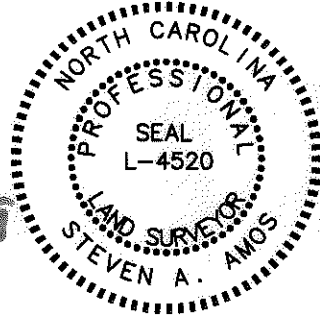

VICINITY MAP (NOT TO SCALE)

State of North Carolina  
 County of Mecklenburg

I, \_\_\_\_\_, Review Officer of Mecklenburg County, certify that the map or plat to which this certification is affixed meets all statutory requirements for recording.


Review Officer \_\_\_\_\_ Date \_\_\_\_\_

**LEGEND**

- IRON PIN FOUND
- ▨ TEMP. CONSTRUCTION EASEMENT

LINE TABLE		
LINE	BEARING	LENGTH
L1	N81°56'34"W	6.22
L2	N12°25'08"E	135.79
L3	S12°00'36"W	121.88

CURVE TABLE				
CURVE	RADIUS	LENGTH	CHORD BEARING	CHORD
C1	20.00	14.79	S09°14'09"E	14.45

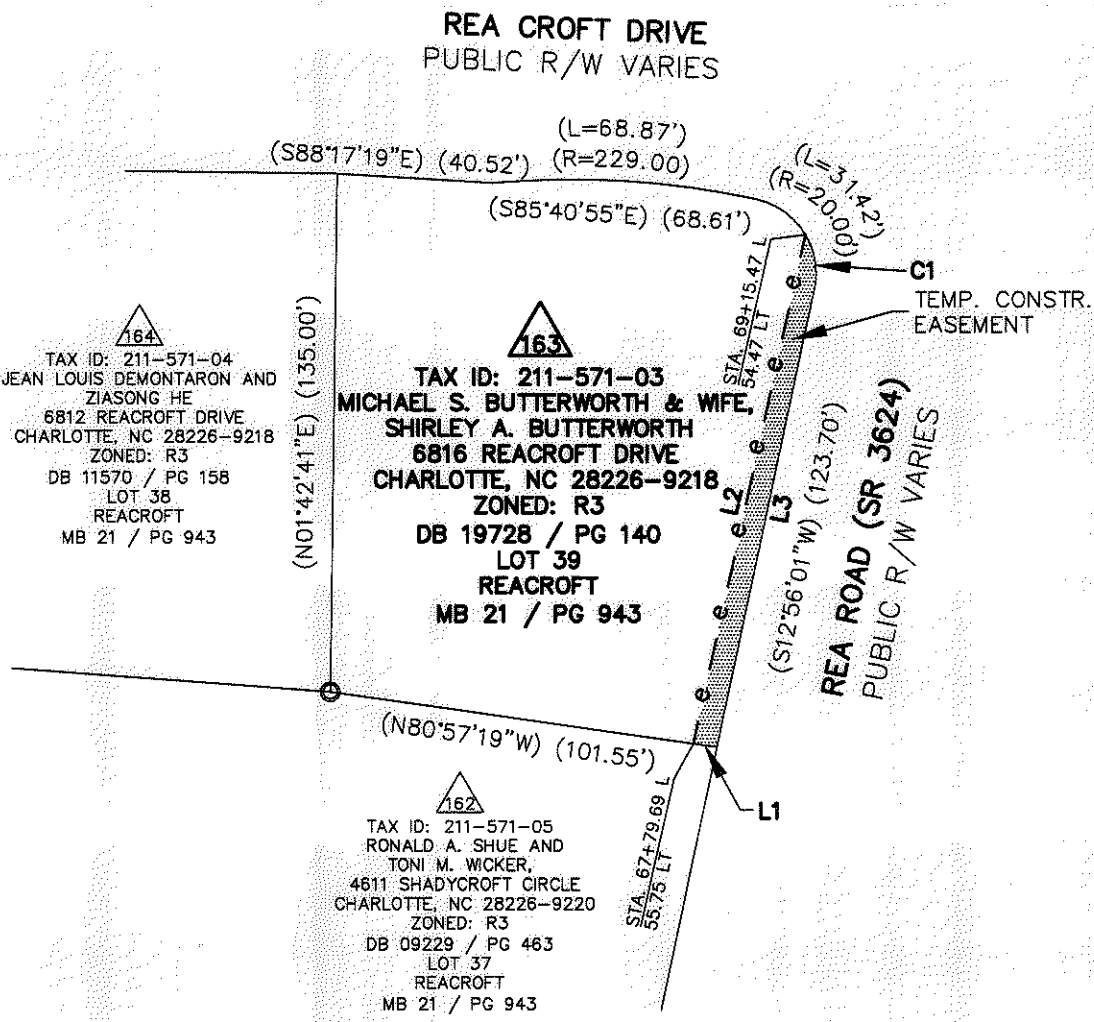

**NOTES:**

- 1) BEARINGS AND DISTANCES SHOWN IN PARENTHESES ARE BASED ON RECORDED MAP INFORMATION.
- 2) TOTAL AREA: 16,085 SQ.FT.
- 3) TEMP. CONSTR. EASEMENT: 753 SQ.FT.

PREPARED BY:  
 STEWART ENGINEERING, INC  
 200 S. COLLEGE ST. SUITE 720  
 CHARLOTTE, NC 28202  
 704-334-7925

		CHARLOTTE ENGINEERING & PROPERTY MANAGEMENT	
REVISIONS		<b>REA ROAD IMPROVEMENTS</b>	
SCALE 1"=50'		PROPERTY ACQUISITION <b>MICHAEL S. BUTTERWORTH &amp; WIFE, SHIRLEY A. BUTTERWORTH</b> CHARLOTTE, MECKLENBURG CO., NC	
DATE 10-7-08	CHECKED BY	SURVEY SUPVR. SAA	JOB NO. 512-03-010
			FILE NO. Z8049_EX EXHIBITS
			SHEET 1
			OF 1

NC GRID  
 NAD 83 2007

10/20/09 10:25:06 AM 50-614  
 90532