



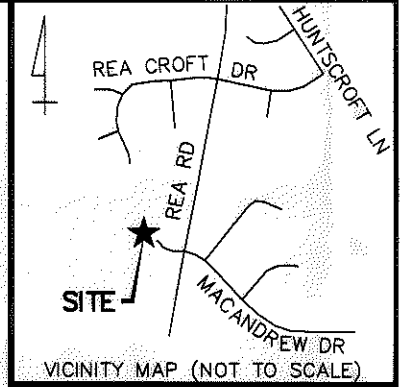

I, STEVEN A. AMOS, CERTIFY THAT THIS PLAT WAS PREPARED UNDER MY SUPERVISION AND THAT THE PLAT WAS PREPARED FOR THE PURPOSE OF ACQUISITION AND EASEMENTS ONLY, AND IS NOT INTENDED TO BE A BOUNDARY SURVEY OF PROPERTY SHOWN.

*Steven A. Amos* 11/9/10  
 STEVEN A. AMOS, NC PLS L-4520 DATE

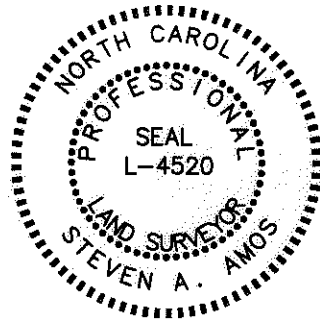

State of North Carolina  
 County of Mecklenburg

I, \_\_\_\_\_, Review Officer of Mecklenburg County, certify that the map or plat to which this certification is affixed meets all statutory requirements for recording.

Review Officer \_\_\_\_\_ Date \_\_\_\_\_

LINE TABLE		
LINE	LENGTH	BEARING
L1	133.97	S11°49'22"W
L2	43.28	N16°37'50"W
L3	8.71	N16°37'50"W
L4	16.43	N16°37'50"W
L5	0.56	N13°16'53"E
L6	53.99	N13°16'53"E
L7	36.68	N70°07'33"E
L8	18.12	N78°07'17"W
L9	15.00	N11°52'43"E
L10	10.29	S78°07'17"E
L11	96.86	S11°49'22"W
L12	20.75	N78°10'38"W
L13	134.91	N11°52'43"E
L14	54.35	N78°10'38"W
L15	51.72	N11°46'15"W
L16	43.78	N22°56'55"W
L17	64.71	N11°24'56"E
L18	8.10	N14°11'33"E
L19	88.82	N70°07'33"E
L20	18.10	N70°38'56"W
L21	8.59	N12°04'16"E
L22	7.12	S30°44'58"E
L23	23.69	N70°38'56"W
L24	41.12	N70°38'56"W
L25	21.80	N50°19'18"E
L27	14.42	S37°04'25"E
L28	20.86	S39°43'35"E
L29	30.77	N24°49'29"E
L30	50.11	S44°43'53"E
L31	4.87	S30°44'58"E
L32	24.60	S30°44'58"E
L33	6.16	S30°44'58"E
L34	4.88	N70°38'56"W
L35	4.22	N70°38'56"W
L36	24.37	N14°58'04"E
L37	4.60	N12°05'52"E
L38	39.00	S78°10'09"E
L39	15.35	S78°11'54"E
L40	7.64	S78°09'57"E
L41	13.11	S78°11'02"E
L42	81.99	N11°25'49"E
L43	5.79	N16°37'50"W
L44	2.93	N16°37'50"W
L45	147.53	S11°36'57"W
L46	70.40	N70°07'33"E
L47	16.59	N70°07'33"E

CURVE TABLE				
CURVE	CHORD BEARING	CHORD	RADIUS	LENGTH
C1	S02°53'34"W	56.00	328.90	56.07
C2	S02°19'20"W	58.82	259.70	58.95

(RECORD) LINE TABLE		
LINE	BEARING	LENGTH
(L5)	S43°02'26"E	26.00
(L6)	S43°02'26"E	48.66
(L7)	S48°34'42"E	45.49
(L8)	S48°34'42"E	23.41
(L9)	S59°01'29"E	16.06
(L10)	S85°19'54"E	18.79
(L11)	S63°18'16"E	34.20
(L12)	N88°48'49"E	25.10
(L13)	S55°48'13"E	49.02
(L14)	N13°01'57"E	5.23

PREPARED BY:  
 STEWART ENGINEERING, INC  
 200 S. COLLEGE ST. SUITE 720  
 CHARLOTTE, NC 28202  
 704-334-7925  
 FIRM # C-1051

		CHARLOTTE ENGINEERING & PROPERTY MANAGEMENT
REVISIONS 03/09/10 - ADD TRE 04/26/10 - REV TABLE 08/27/10 - REV TCE 11/04/10 - ADDRESS	<b>REA ROAD IMPROVEMENTS</b>	JOB NO. 512-03-010  FILE NO. Z8049_EX _EXHIBITS
SCALE 1"=100' 	PROPERTY ACQUISITION <b>CARMEL GREENS</b> DEVELOPMENT GROUP, LLC CHARLOTTE, MECKLENBURG CO., NC	SHEET 2  OF 2
DRAWN BY RCT  DATE 10-7-08	CHECKED BY SAA SURVEY SUPVR. SAA	

MODIFIED BY 04/26/2010 - RCT  
 10/15/10 - RCT