

VICINITY MAP


TOTAL AREA	96, 587 S.F.	2.217 AC.
AREA IN EXISTING R/W	0 S.F.	0.000 AC.
AREA TO BE ACQUIRED	0 S.F.	0.000 AC.
AREA REMAINING	96, 587 S.F.	2.217 AC.
AREA - PERMANENT DOWN GUY EASEMENTS	124 S.F.	0.003 AC.
AREA - TEMPORARY CONST. EASEMENT	4, 372 S.F.	0.100 AC.

NOTE:
PROPERTY CORNERS SHOWN AS OPEN CIRCLES WERE LOCATED BY ACTUAL SURVEY. BEARINGS AND DISTANCES SHOWN IN PARENTHESES ARE BASED ON DEED INFORMATION.

THIS PLAT WAS PREPARED UNDER MY SUPERVISION.

Charles E. Good
N.C. REG. LAND SURVEYOR NO. L-11338

THIS MAP WAS PREPARED FOR THE PURPOSE OF ACQUIRING RIGHT-OF-WAY AND/OR AN EASEMENT ONLY, AND IS NOT INTENDED TO BE A BOUNDARY SURVEY OF THE PROPERTY SHOWN.

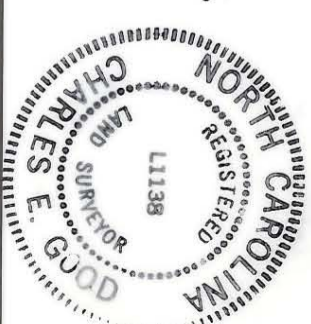

<p>CHARLOTTE ENGINEERING DEPARTMENT</p>		<p>JOB NO. 512-88-128</p>	
<p>REVISIONS 8-23-91 REV. TCE & ADDED PDGE</p>		<p>FILE NO.</p>	
<p>DRAWN BY RWBA CHECKED BY</p>		<p>Property of SHELBY J. HANSON</p>	
<p>SURVEY SUPERVISOR</p>		<p>SHEET 34 OF</p>	
<p>DATE 11-08-90 SCALE 1"=100'</p>		<p>DATE 11-08-90 SCALE 1"=100'</p>	

213-092-

01/34