

17
 HAROLD P. DUNNING & WIFE
 ROBBYE C. DUNNING
 DB 3316-82
 LOT 10, BLOCK A
 MB 14-463

16
 THOMAS MCALEESE
 DB 5736-771
 LOT 11, BLOCK A
 MB 14-463

15
 THOMAS D. FISCHER & WIFE
 SANDRA H. FISCHER
 DB 3343-161
 LOT 12, BLOCK A
 MB 14-463


ACQUISITION BY CITY
 RECORDED IN DEED BOOK
 6573-0624
 DATE 7/2/91

TOTAL AREA	30,893 S.F.	0.709 AC.
AREA IN EXISTING R/W	0 S.F.	0.000 AC.
AREA TO BE ACQUIRED	59 S.F.	0.001 AC.
AREA REMAINING	30,834 S.F.	0.708 AC.
AREA - PERMANENT DRAINAGE EASEMENT	321 S.F.	0.007 AC.
AREA - PERMANENT SAN. SEWER EASEMENT	1,161 S.F.	0.027 AC.
AREA - TEMPORARY CONST. EASEMENTS	1,923 S.F.	0.044 AC.

NOTE:
 PROPERTY CORNERS SHOWN AS OPEN CIRCLES WERE LOCATED BY ACTUAL SURVEY. BEARINGS AND DISTANCES SHOWN IN PARENTHESES ARE BASED ON DEED INFORMATION.

THIS PLAT WAS PREPARED UNDER MY SUPERVISION.
 Charles E. Good
 N.C. REG. LAND SURVEYOR NO. L-1138

THIS MAP WAS PREPARED FOR THE PURPOSE OF ACQUIRING RIGHT-OF-WAY AND/OR AN EASEMENT ONLY, AND IS NOT INTENDED TO BE A BOUNDARY SURVEY OF THE PROPERTY SHOWN.

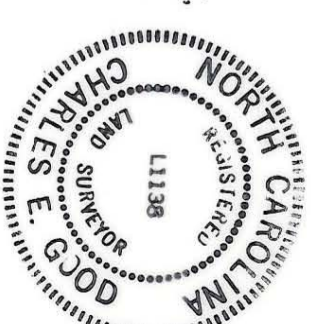

CHARLOTTE ENGINEERING DEPARTMENT		JOB NO. 512-88-126
SARDIS ROAD WIDENING PROJECT		FILE NO.
Property of THOMAS MCALEESE		SHEET 16 OF
DRAWN BY RWGA	CHECKED BY	DATE 12-17-90
REVISIONS	SCALE 1" = 40'	SURVEY SUPERVISOR