

ACQUISITION BY CITY
 RECORDED IN DEED BOOK
 6552-0535
 DATE 6/12/91


TOTAL AREA	26, 434 S.F.	0.607 AC.
AREA IN EXISTING R/W	0 S.F.	0.000 AC.
AREA TO BE ACQUIRED	166 S.F.	0.004 AC.
AREA REMAINING	26, 268 S.F.	0.603 AC.
AREA - PERMANENT SAN. SEWER EASEMENT	956 S.F.	0.022 AC.
AREA - TEMPORARY CONST. EASEMENT	1, 598 S.F.	0.037 AC.

NOTE:
 PROPERTY CORNERS SHOWN AS OPEN CIRCLES
 WERE LOCATED BY ACTUAL SURVEY. BEARINGS
 AND DISTANCES SHOWN IN PARENTHESES ARE
 BASED ON DEED INFORMATION.

THIS PLAT WAS PREPARED UNDER MY SUPERVISION.

Charles E. Good
 N.C. REG. LAND SURVEYOR NO. L-1138

THIS MAP WAS PREPARED FOR THE PURPOSE OF ACQUIRING RIGHT-OF-WAY AND/OR AN EASEMENT ONLY, AND IS NOT INTENDED TO BE A BOUNDARY SURVEY OF THE PROPERTY SHOWN.

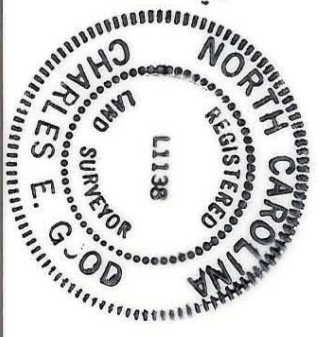

CHARLOTTE ENGINEERING DEPARTMENT		JOB NO. 512-88-126
SARDIS ROAD WIDENING PROJECT		FILE NO.
Property of THOMAS D. FISCHER and wife SANDRA H. FISCHER		SHEET 15 OF
REVISIONS	DRAWN BY RWGA	DATE 12-17-90
CHECKED BY	SURVEY SUPERVISOR	SCALE 1"=50'