


TOTAL AREA	27,527 S.F.	0.632 AC.
AREA IN EXISTING R/W	0 S.F.	0.000 AC.
AREA TO BE ACQUIRED	0 S.F.	0.000 AC.
AREA REMAINING	27,527 S.F.	0.632 AC.
AREA - PERMANENT DRAINAGE EASEMENT	520 S.F.	0.012 AC.
AREA - PERMANENT DOWN GUY EASEMENTS	90 S.F.	0.002 AC.
AREA - TEMPORARY CONSTR. EASEMENT	2,436 S.F.	0.056 AC.

NOTE:  
PROPERTY CORNERS SHOWN AS OPEN CIRCLES WERE LOCATED BY ACTUAL SURVEY. BEARINGS AND DISTANCES SHOWN IN PARENTHESES ARE BASED ON DEED INFORMATION.

THIS PLAT WAS PREPARED UNDER MY SUPERVISION.

*Charles E. Hood*  
N.C. REG. LAND SURVEYOR NO. L-1138

THIS MAP WAS PREPARED FOR THE PURPOSE OF ACQUIRING RIGHT-OF-WAY AND/OR AN EASEMENT ONLY, AND IS NOT INTENDED TO BE A BOUNDARY SURVEY OF THE PROPERTY SHOWN.

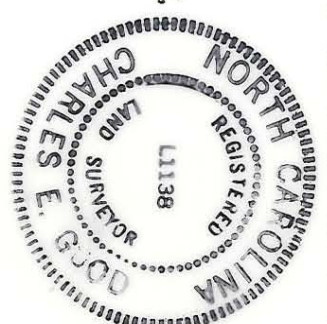

<b>CHARLOTTE</b> ENGINEERING DEPARTMENT	
<b>SARDIS ROAD WIDENING PROJECT</b>	
Property of <b>PHILIP PHILIP SAADE and wife ANDREA S. A. SAADE</b>	
REVISIONS	JOB NO. 512-08-126
DRAWN BY: RWBA	FILE NO.
CHECKED BY:	SHEET 9 OF
SURVEY SUPERVISOR	DATE: 10-17-90 SCALE: 1"=40'