



This map was prepared for the purpose of right of way or easement acquisition only, and is not intended to be a boundary survey of the property shown.

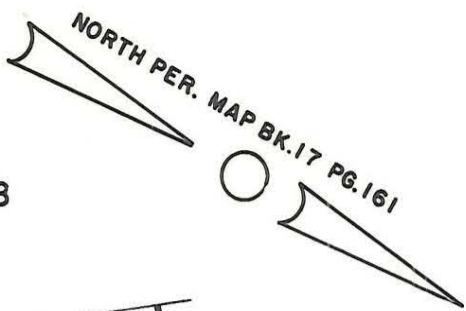

3

18

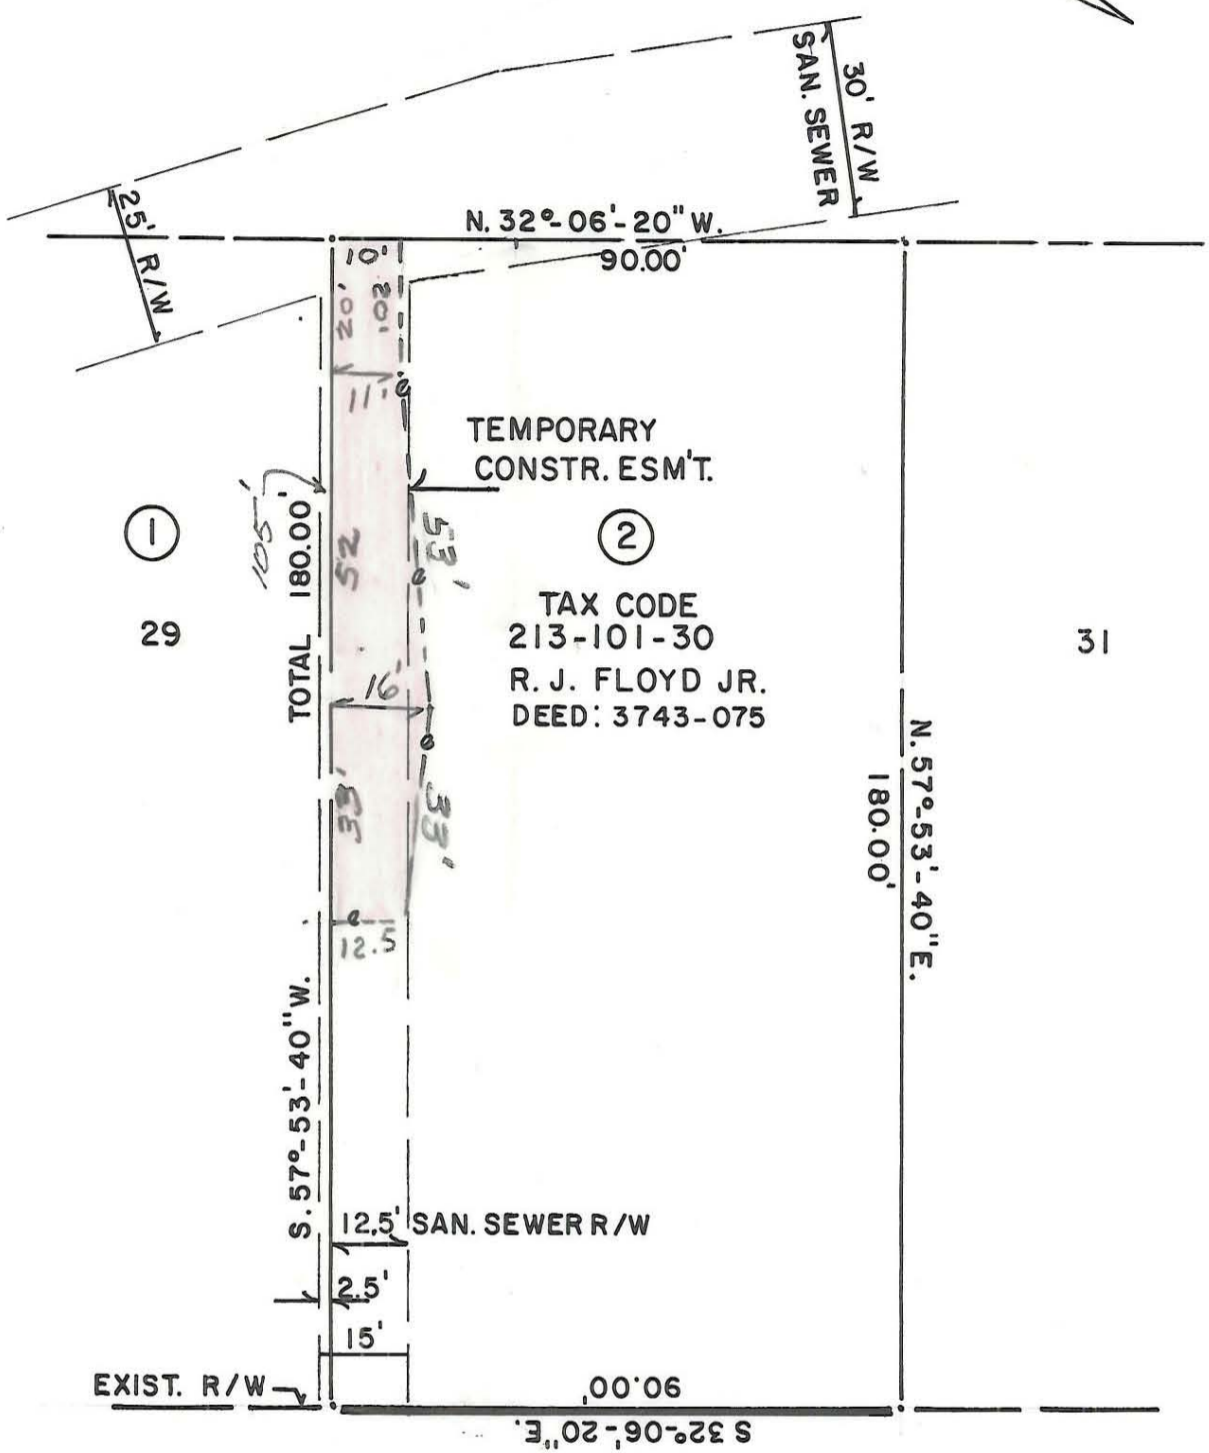

1

29


2

31

CORNWALLIS LANE

This plat was prepared under my supervision R. Dennis Smith
N. C. Reg. Surveyor No. L-1482



 CHARLOTTE ENGINEERING DEPARTMENT		JOB NO. 512-
REVISIONS	TEMPORARY CONSTR. ESMT. TO BE ACQUIRED BY THE CITY OF CHARLOTTE	86-093
	PROPERTY OF ROBERT J. FLOYD JR. & WF. HARRIETTE C.	FILE NO.
DRAWN BY <u>M.S.</u>	DATE MAY 1986	SCALE 1" = 30'
CHECKED BY <u>R.D.S.</u>		SHEET 2
<u>R. Dennis Smith</u> Survey Supvr.		OF 3

213-101-30