


I, DAVID H. SNIDER, CERTIFY THAT THIS PLAT WAS PREPARED UNDER MY SUPERVISION AND THAT THE PLAT WAS PREPARED FOR THE PURPOSE OF ACQUISITION AND EASEMENTS ONLY, AND IS NOT INTENDED TO BE A BOUNDARY SURVEY OF PROPERTY SHOWN.


David H. Snider 1/30/13
 DAVID H. SNIDER, NC P.L.S. L-2942 DATE

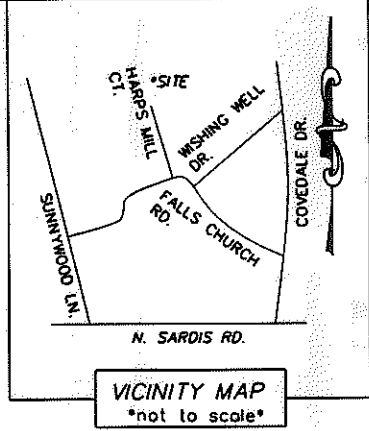

Curve #	Length	Radius	CHORD BEARING	CHORD
C1	40.27	50.00	S88°43'07"W	39.19
C2	108.65	112.95	S41°33'39"E	104.51
C3	61.12	143.42	N63°11'56"W	61.12
C4	66.00	168.42	N64°00'30"W	65.58
C5	82.93	87.95	S41°34'04"E	79.89
C6	5.55	50.00	S68°49'28"W	5.55
C7	34.72	50.00	N88°06'05"W	34.03

NOTE:

- 1) BEARINGS AND DISTANCE SHOWN IN PARENTHESIS ARE BASED ON RECORDED INFORMATION.
- 2) TOTAL AREA 33,568 SQ.FT.
- 3) STORM DRAINAGE EASEMENT 7,934 SQ.FT.
- 4) TOTAL AREA REMAINING 33,568 SQ.FT.

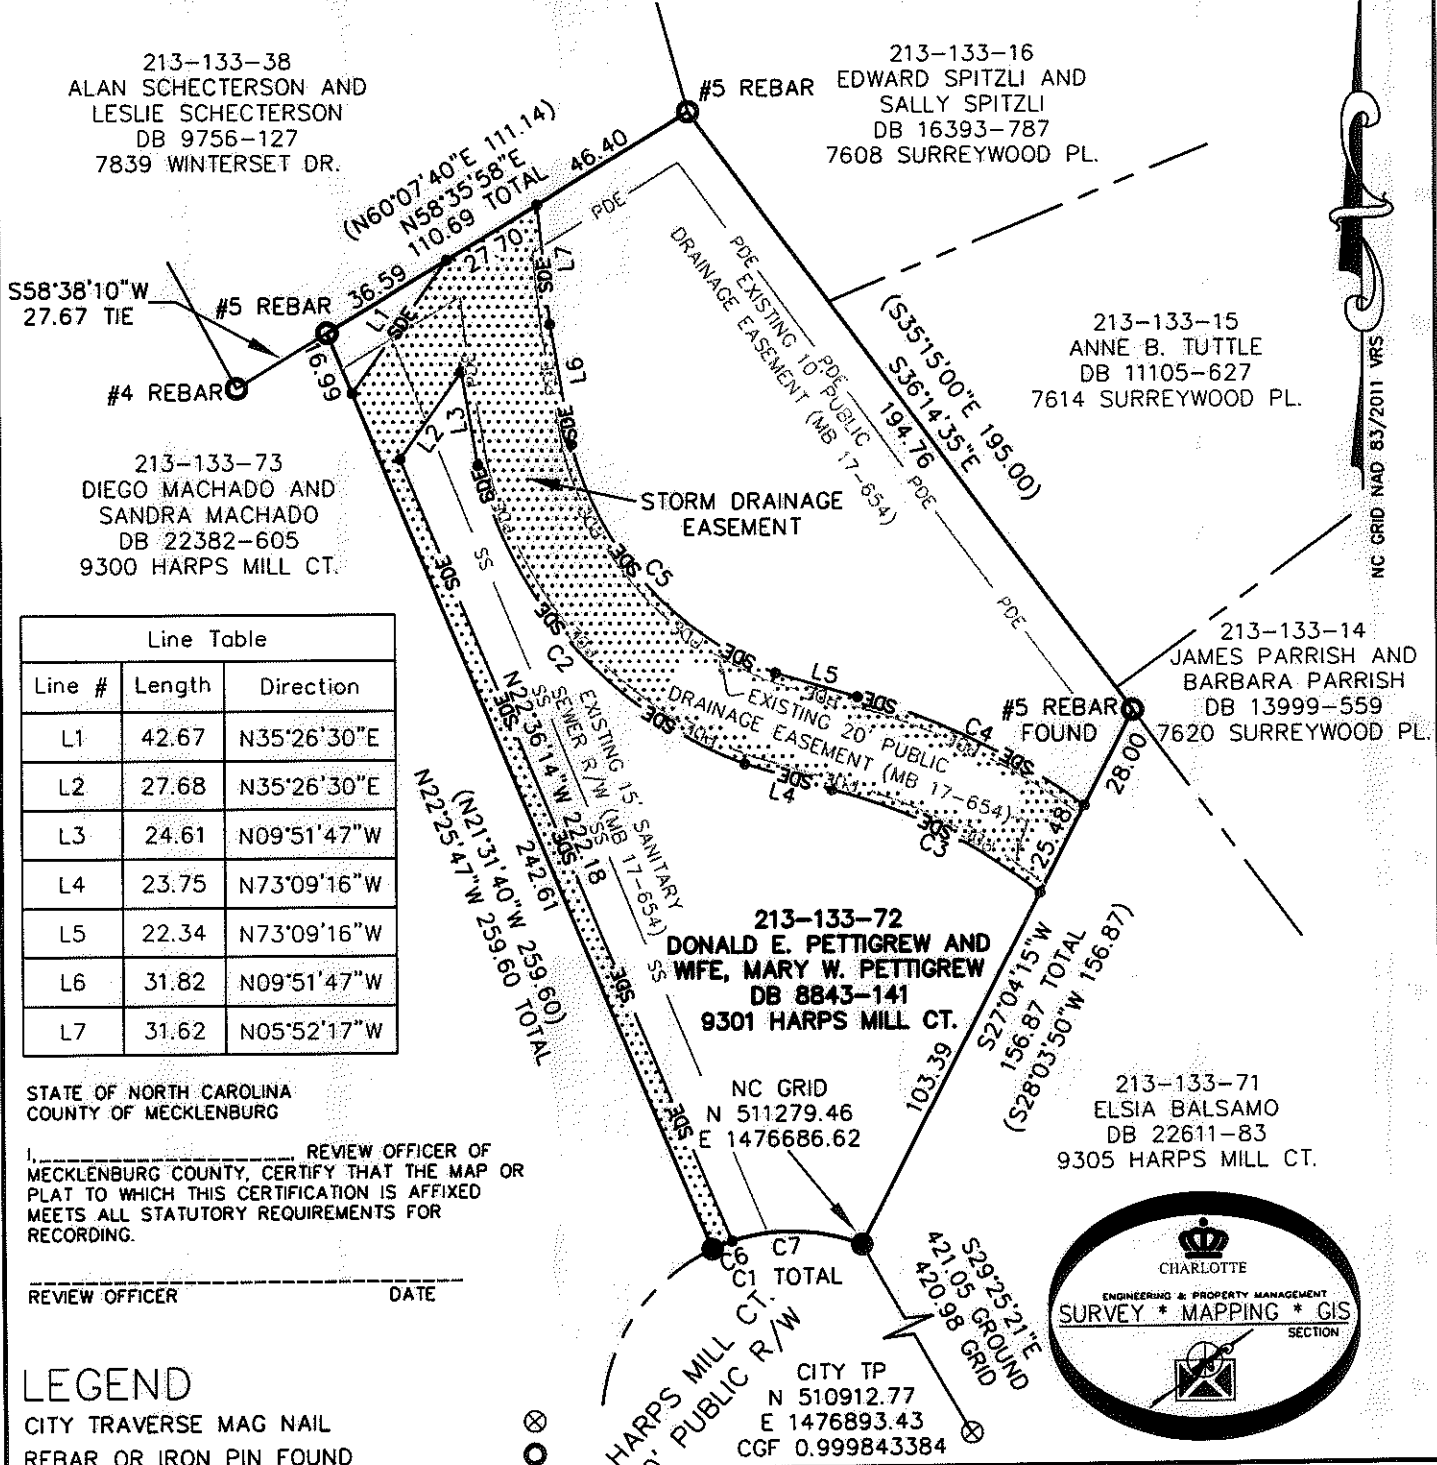

Line #	Length	Direction
L1	42.67	N35°26'30"E
L2	27.68	N35°26'30"E
L3	24.61	N09°51'47"W
L4	23.75	N73°09'16"W
L5	22.34	N73°09'16"W
L6	31.82	N09°51'47"W
L7	31.62	N05°52'17"W

STATE OF NORTH CAROLINA
 COUNTY OF MECKLENBURG


I, _____ REVIEW OFFICER OF MECKLENBURG COUNTY, CERTIFY THAT THE MAP OR PLAT TO WHICH THIS CERTIFICATION IS AFFIXED MEETS ALL STATUTORY REQUIREMENTS FOR RECORDING.

REVIEW OFFICER _____ DATE _____

LEGEND

- CITY TRAVERSE MAG NAIL
- REBAR OR IRON PIN FOUND
- COMPUTED POINT
- LINES SURVEYED
- LINES NOT SURVEYED
- EXISTING SANITARY SEWER R/W
- EXISTING PUBLIC DRAINAGE EASEMENT
- STORM DRAINAGE EASEMENT

PREPARED BY:
 CITY OF CHARLOTTE
 ENGINEERING & PROPERTY MANAGEMENT
 600 EAST FOURTH STREET
 CHARLOTTE, NC 28202
 704-336-2291

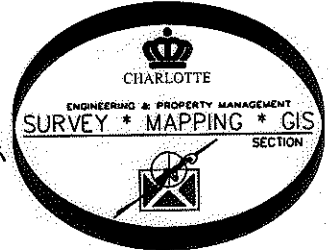

CHARLOTTE ENGINEERING & PROPERTY MANAGEMENT		JOB NO. 514-93-096
9301 HARPS MILL CT. STORM WATER MAINTENANCE IMPROVEMENT PROJECT		FILE NO.
REVISIONS	OWNER: DONALD E. PETTIGREW AND WIFE, MARY W. PETTIGREW 213-133-72	SHEET 1
11/27/2012-ADDED STORM DRAINAGE EASEMENT	CHARLOTTE, MECKLENBURG CO., NC	OF 1
01/29/2013-ADDED STORM DRAINAGE EASEMENT	CHECKED BY GI SURVEY SUPVR. <i>DJK</i>	
SCALE 1"=50'		
DRAWN BY JBB		
DATE		
P:\Surproj\SWATER\MAINT\HARPS MILL CT.\9301\9301 HARPS MILL CT.dwg		