

Pineville-Mathews Road Highway 51


Existing R/W S 89°31'33" E 464.25'

CURVE	RADIUS	ARC	CHORD	CHORD BEARING
1	20.00'	32.20'	28.83'	N 43°24'27" W
2	1404.04'	31.64'	31.64'	N 03°21'24" E
3	1404.04'	78.38'	78.37'	N 05°36'05" E
4	1404.04'	3.91'	3.91'	N 07°16'50" E
5	1404.04'	67.62'	67.61'	N 08°44'23" E
6	1404.04'	1.95'	1.95'	N 10°09'34" E
7	1404.04'	99.32'	99.30'	N 12°13'33" E
8	700.00'	27.45'	27.45'	S 13°00'51" W
9	20.00'	2.13'	2.13'	N 14°56'52" E
10	20.00'	2.15'	2.15'	N 21°05'07" E
11	20.00'	24.05'	22.63'	N 58°37'00" E
12	348.31'	140.30'	139.36'	S 81°31'39" W

LINE	BEARING	AND DISTANCE
1	S 10°37'54"	E 2.00'
2	N 79°22'06"	E 25.70'
3	S 28°35'20"	E 2.10'
4	N 79°22'06"	E 26.35'
5	N 53°25'07"	W 1.98'
6	N 38°59'50"	E 15.23'
7	S 39°20'51"	W 11.82'
8	N 09°35'19"	E 1.93'
9	S 80°26'59"	E 15.42'
10	N 80°22'22"	W 15.40'
11	N 12°06'08"	E 2.18'
12	S 77°48'10"	E 7.00'
13	S 77°48'10"	E 10.98'
14	N 77°59'34"	W 17.64'
15	S 28°35'20"	E 5.91'
16	S 27°55'04"	E 39.44'
17	S 19°18'51"	E 33.33'
18	S 09°55'56"	W 151.81'
19	S 10°28'14"	W 128.24'
20	S 28°35'20"	E 12.22'
21	S 87°51'01"	W 41.76'
22	N 75°45'33"	E 111.89'
23	N 58°40'40"	E 50.99'

411

Richard I. McHenry  
3644-578  
MB 20, Pg 190

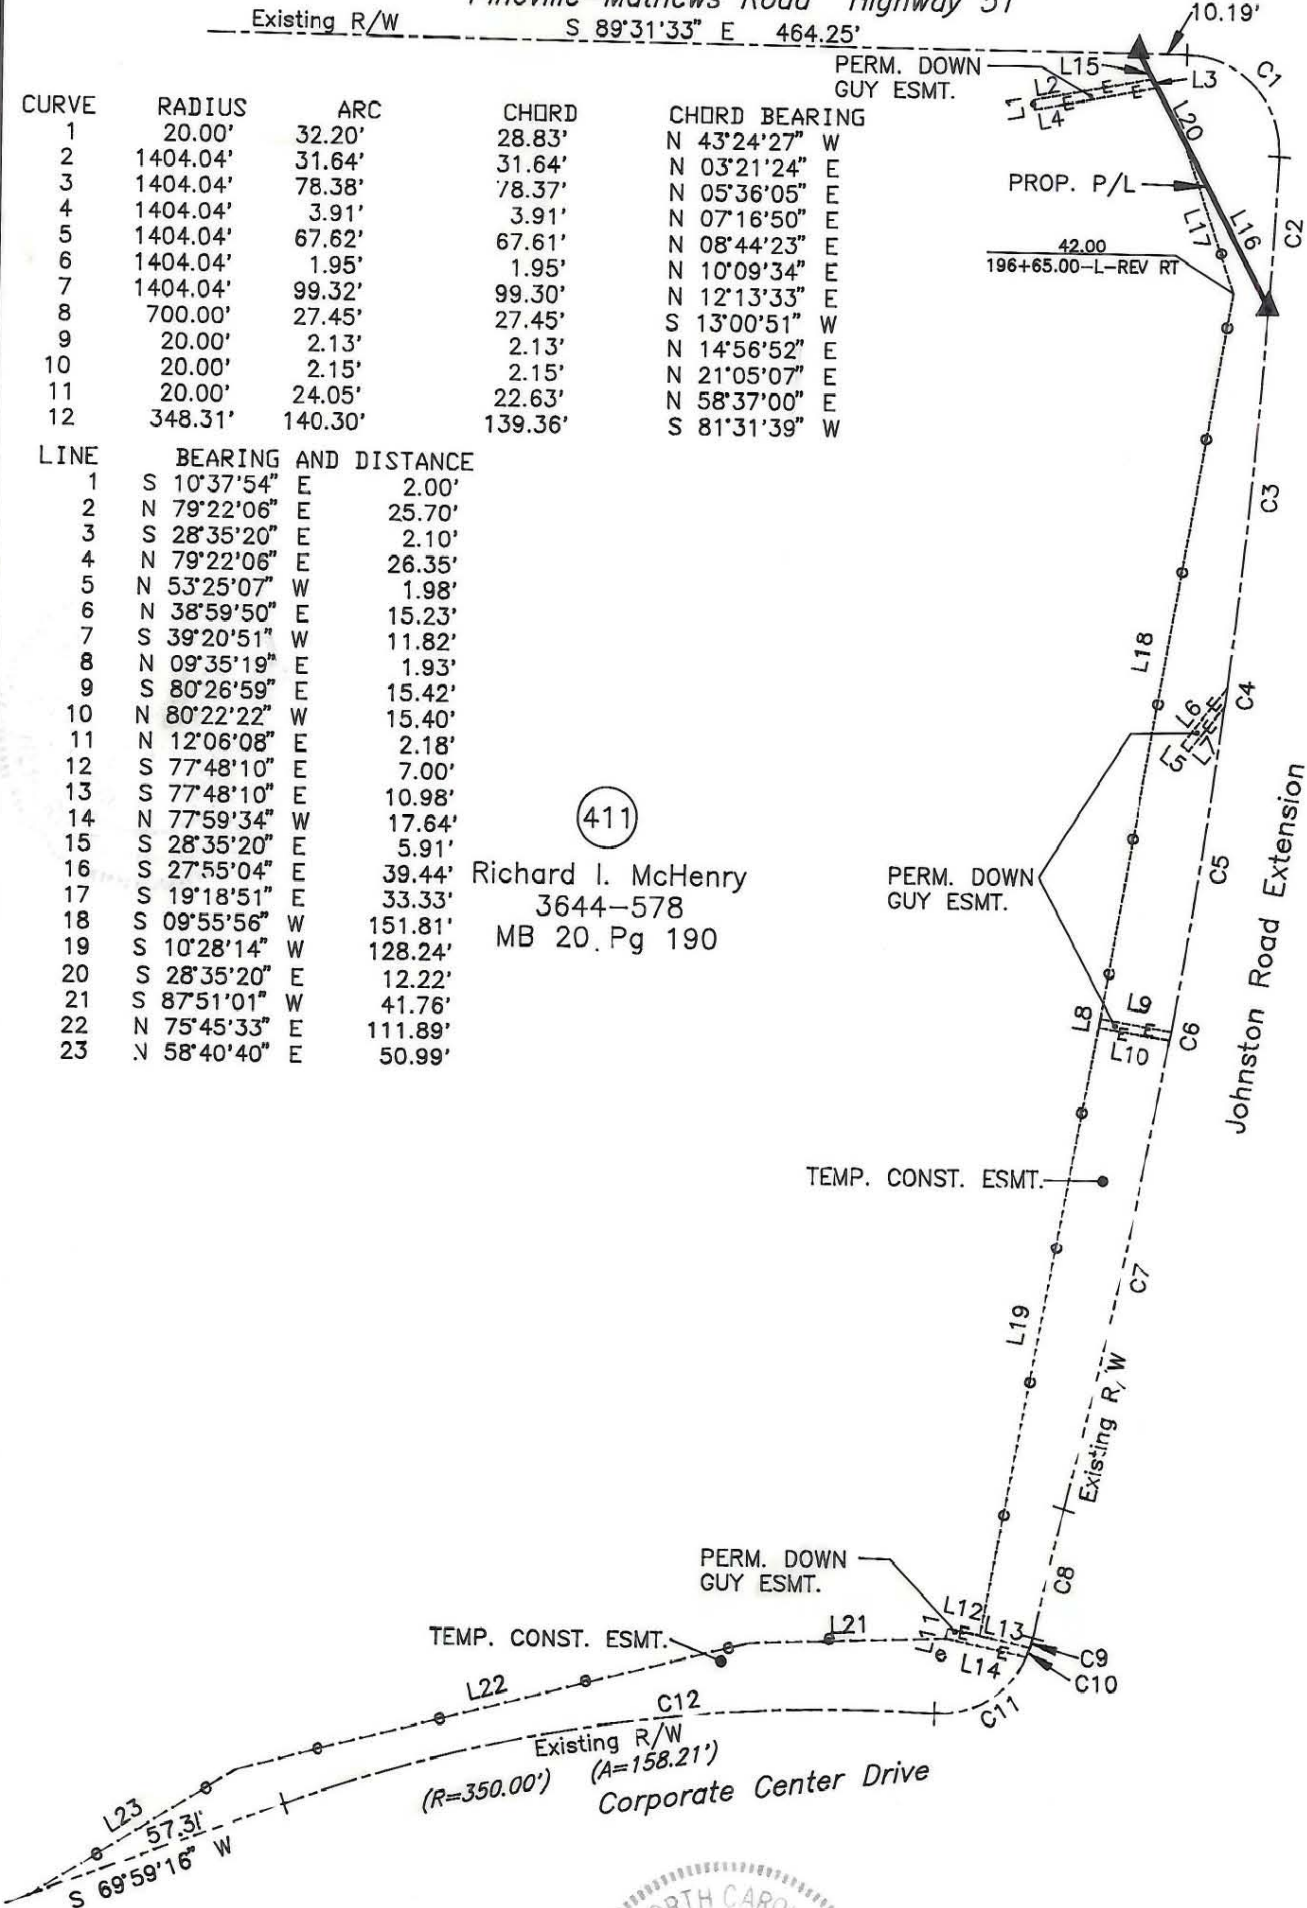

NOTE:


Property corners shown circled were located by actual survey. Bearings and distances shown in parenthesis are based on deed information. Bearings are based on N.C. State Plane Coordinate Systems

This map was prepared for the purpose of Fee Simple, Right of way or Easement acquisition only, and is not intended to be a boundary survey of the property shown (not prepared for recordation as per G.S. 47-30). This plat was prepared under my supervision.

*Joseph W. Hendrick*  
Joseph W. Hendrick, R.L.S.  
N.C. Surveyor No. L-3046



PARCEL ID # 221-181-10

 <b>CHARLOTTE</b> ENGINEERING DEPARTMENT		
REVISIONS 1/91 REV. ESMTS. 3/91 ADD TEMP. CONST. EMST.	<b>Phase II Seg. III</b> <b>Park Road and</b> <b>Johnston Road Widening</b>	JOB NO. 512-88-033 FILE NO.
DRAWN BY KGS CHECKED BY JWH	Property of Richard I. McHenry	SHEET 2 OF 2
SURVEY SUPERVISOR	DATE JUNE 11, 1990	SCALE 1"=40'

221-181-10