

216


CROW-CHARLOTTE
RETAIL #2 LTD.
DEED: 4974-053

217

PINEVILLE CHURCH OF THE NAZARENE
DEED: 3753-056

220

WITHROW, JOE D.
DEED: 4040-064

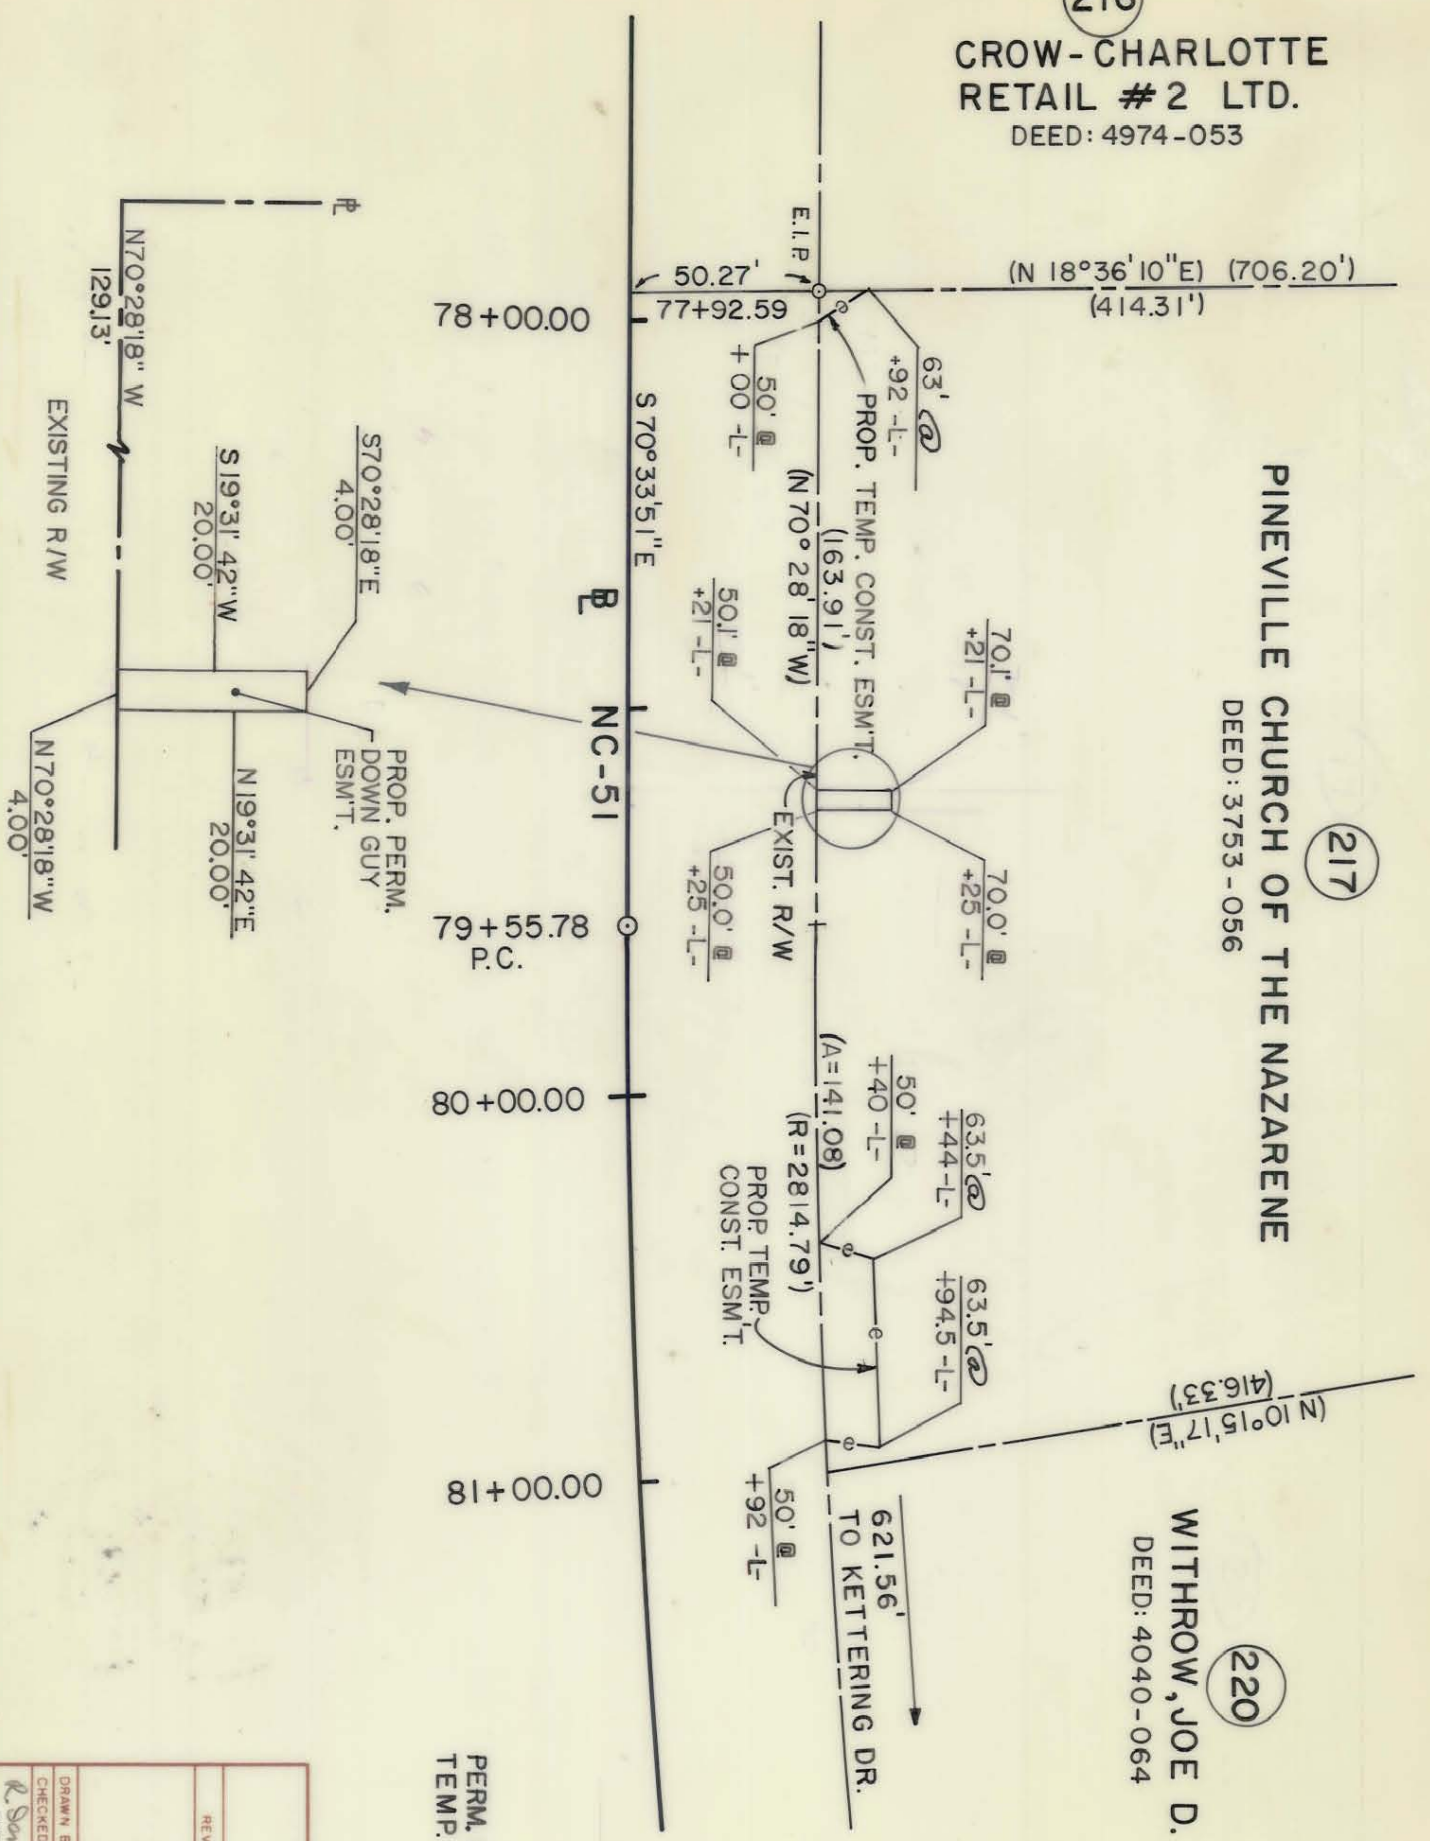

NOTE: Property corners shown circled were located by actual survey. Bearings and distances shown in parenthesis are based on deed information. Bearings are based on

N.C. COORDINATE SYSTEM

This map was prepared for the purpose of right-of-way or easement acquisition only, and is not intended to be a boundary survey of the property shown.

This plat was prepared under my supervision *Allen E. Beck*
6-02-87
N.C. Reg. Surveyor No. L-30228

PERM. DOWN GUY ESM'T. = 80.00 SQ. FT. 0.0018 AC.
TEMP. ESM'T. AREA = 768.80 SQ. FT. 0.018 AC.

PARCEL ID. # 221-191-05

<p>CHARLOTTE ENGINEERING DEPARTMENT</p>		REVISIONS	JOB NO.
		PROPOSED R/W	FILE NO.
<p>PROPERTY OF PINEVILLE CHURCH OF THE NAZARENE</p>		DATE	SHEET
<p>PHASE II</p>		3/4/87	2176/3
<p>SCALE 1" = 50'</p>			OF 75

221-191-05