


MLH Income Realty Partnership II
 DB 5513 Pg 890
 MB 20 Pg 375

NOTE:

Property corners shown circled were located by actual survey. Bearings and distances shown in parenthesis are based on deed information. Bearings are based on N.C. State Plane Coordinate Systems

This map was prepared for the purpose of Fee Simple, Right of way or Easement acquisition only, and is not intended to be a boundary survey of the property shown (not prepared for recordation as per G.S. 47-30). This plat was prepared under my supervision.

Timothy A. Rudolph, R.L.S.
 N.C. Surveyor No. L-2666

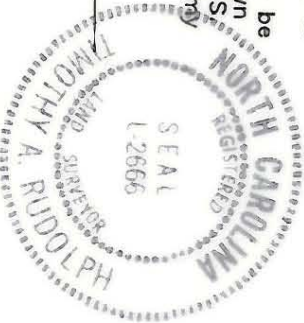

DEED LINE TABLE

CURVE	RADIUS	ARC	CURVE CHART	CHORD BEARING
1	1256.23'	393.17'	391.57'	N 74°27'30" E
2	1256.23'	381.56'	380.09'	N 74°11'37" E
3	1256.23'	11.62'	11.62'	N 83°09'35" E

ESMT. LINE TABLE

LINE	BEARING AND DISTANCE
1	N 67°51'56" E 11.00'
2	S 22°08'04" E 2.00'
3	S 67°51'56" W 11.00'
4	N 22°08'04" W 2.00'
5	N 67°51'56" E 9.00'
6	S 22°08'04" E 2.00'
7	S 67°51'56" W 9.00'
8	N 22°08'04" W 2.00'
9	N 57°53'01" E 10.15'
10	S 22°08'04" E 2.03'
11	S 57°53'01" W 9.798'
12	N 32°12'32" W 2.00'
13	N 67°51'56" E 11.00'
14	S 22°08'04" E 2.00'
15	S 67°51'56" W 11.00'
16	N 22°08'04" W 2.00'
17	N 26°27'51" E 18.36'

MATCH LINE SHEET 3

PARCEL ID # 221-191-36

<p>CHARLOTTE ENGINEERING DEPARTMENT</p>		<p>JOB NO. 512-00-033</p>
<p>REVISIONS 4/9/ REV. DIST'S ON T.CE.</p>	<p>Phase II Seg. III Park Road and Johnston Road Widening</p>	<p>FILE NO.</p>
<p>DRAWN BY: HWJ CHECKED BY: TAR SURVEY SUPERVISOR</p>	<p>Property of MLH Income Realty (Partnership II)</p>	<p>SHEET 2 OF 4</p>
<p>DATE: JUNE 7, 1990 SCALE: 1"=40'</p>	<p>221-191-36</p>	<p>D-C-01</p>