



MLH Income Realty Partnership II
DB 5513 Pg 890
MB 20 Pg 375

CURVE	RADIUS	ARC	CHORD	CHORD BEARING
(2)	954.52'	198.98'	198.62'	S 27°59'41" E)
1	813.94'	169.58'	169.27'	S 28°06'12" E
2	793.94'	165.41'	165.11'	S 28°06'12" E

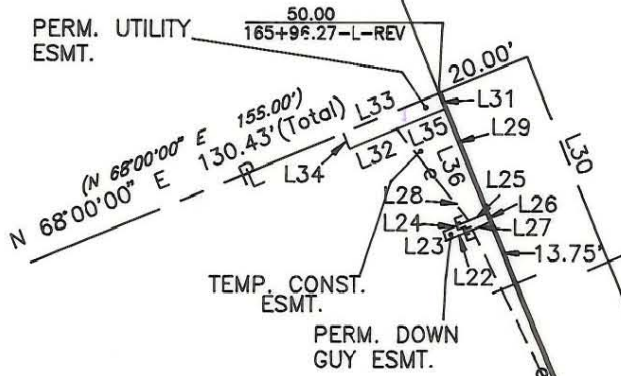

LINE	BEARING AND DISTANCE
1	N 34°56'10" W 55.89'
2	S 55°55'42" W 4.00'
3	N 34°04'19" W 2.00'
4	N 55°55'42" E 4.00'
5	N 55°55'42" E 12.50'
6	S 34°04'19" E 2.00'
7	S 55°55'42" W 12.50'
8	N 35°07'05" W 219.04'
9	N 34°04'19" W 2.00'
10	N 55°55'42" E 16.50'
11	S 34°04'19" E 2.00'
12	S 55°55'42" W 16.50'
13	N 29°50'07" W 27.07'
14	N 32°59'03" W 179.71'
15	S 57°40'39" W 4.94'
16	N 34°04'19" W 2.00'
17	N 57°40'39" E 5.00'
18	N 57°40'39" E 11.03'
19	S 34°04'19" E 2.00'
20	S 57°40'39" W 11.09'
21	S 26°19'19" E 204.38'
22	S 67°51'56" W 6.00'
23	N 22°08'04" W 2.00'
24	N 67°51'56" E 6.00'
25	N 67°51'56" E 4.00'
26	S 22°08'04" E 2.00'
27	S 67°51'56" W 4.00'
28	N 38°48'43" W 24.32'
29	S 22°08'04" E 42.48'(Total)
30	S 22°08'04" E 42.43'
31	S 22°08'04" E 3.43'
32	S 67°51'48" W 11.02
33	N 68°00'00" E 22.00'
34	S 22°08'12" E 3.48'
35	S 67°51'48" W 10.98
36	S 22°08'04" E 23.30


A.D. Cannon Jr. Et Al
DB 609.3 Pg 008
MB 20 Pg 375

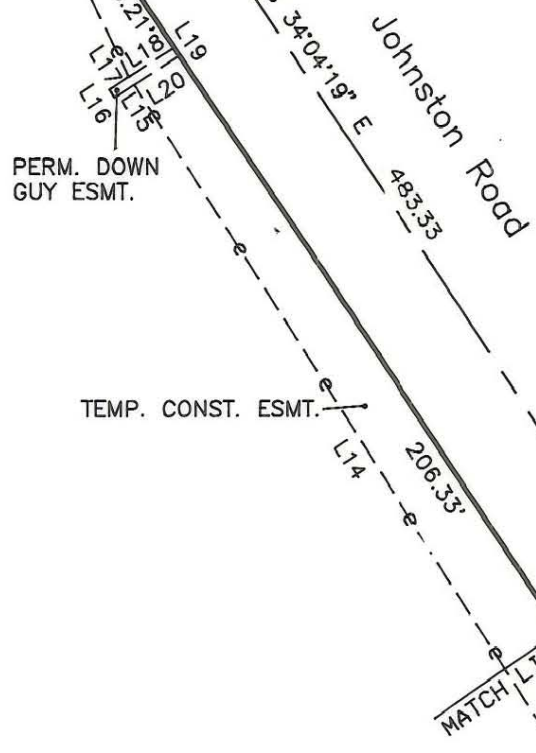

NOTE:
Property corners shown circled were located by actual survey. Bearings and distances shown in parenthesis are based on deed information. Bearings are based on N.C. State Plane Coordinate Systems

This map was prepared for the purpose of Fee Simple, Right of way or Easement acquisition only, and is not intended to be a boundary survey of the property shown (not prepared for recordation as per G.S. 47-30). This plat was prepared under my supervision.

Joseph W. Hendrick
Joseph W. Hendrick
N.C. Surveyor No. L-3046

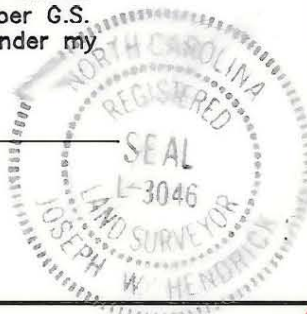

PARCEL ID # 221-191-38/57/58

REVISIONS		CHARLOTTE ENGINEERING DEPARTMENT Phase II Seg. III Park Road and Johnston Road Widening Property of A.D. Cannon Jr. Et. Al.	JOB NO.
7/90 ADJ. PROP. OWNER	1/91 REV. PROP.		512-89-033
3/91 ADDED PERM. UTILITY ESMT.			FILE NO.
DRAWN BY HJW	CHECKED BY JWH		SHEET
SURVEY SUPERVISOR	DATE JUNE 10, 1990	SCALE 1"=40'	2 OF 3