



249

REXHAM CORP.  
DEED: 4690-789

(N 23° 58' 20" E)  
(505.00')

E.I.P. @

77.5' @  
+69.5 -L-

82' @  
+13 -L-

68.5' @  
+50 -L-

69.5' @  
+50 -L-

66' @  
+50 -L-

75' @  
+75 -L-

PROP. TEMP.  
CONST. ESM'T.

251

QUAIL HOLLOW LAND PARTNERS  
DEED: 5290-775

NC-51  
S 79° 02' 51" E

S 79° 03' 00" E  
400.16'

155+00.00

62.5' @  
+50 -L-

73.5' @  
+25 -L-

64.5' @  
+68.5 -L-

55.55'  
156+00.11

PROP. TEMP.  
CONST. ESM'T.

253

COLLIE, GEORGE C.  
DEED: 4534-327


TEMP. ESM'T. AREA = 7,030.81 SQ. FT. 0.1614 AC.  
PARCEL ID. # 221-20K-06

NOTE: Property corners shown circled were located by actual survey. Bearings and distances shown in parenthesis are based on deed information. Bearings are based on

N.C. COORDINATE SYSTEM

This map was prepared for the purpose of right-of-way or easement acquisition only, and is not intended to be a boundary survey of the property shown.

This plat was prepared under my supervision  
*Allen E. Beck*  
6-02-87  
N.C. Reg. Surveyor No. L-3028

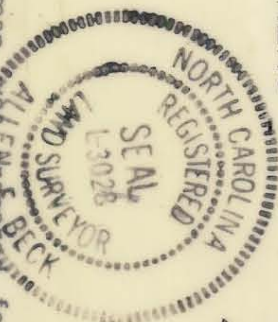

EXIST. PERM.  
DRAIN. ESM'T.

(N 36° 50' 18" E)  
(1437.51')

<p>CHARLOTTE ENGINEERING DEPARTMENT</p>		JOB NO.
<p>REVISIONS</p> <p>1) 12/1/87 ACQ. OWNER</p>	<p>PROPOSED R/W</p>	FILE NO.
<p>DRAWN BY M.D.M.</p> <p>CHECKED BY A.B.</p>	<p>PROPERTY OF QUAIL HOLLOW LAND PARTNERS</p>	<p>SHEET 251B/2 OF 75</p>
<p>DATE 3/12/87</p>	<p>SCALE 1" = 50'</p>	

Z21-20C-99